


LEIMERK DEVELOPMENTS LTD.

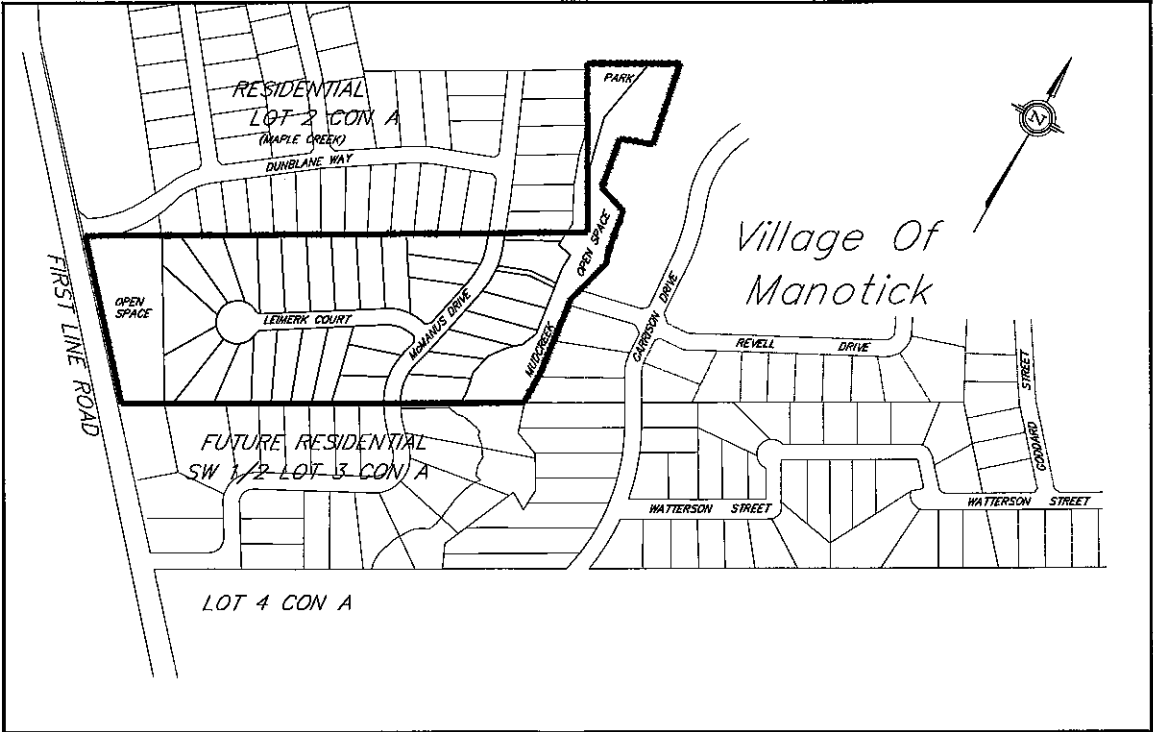

INDEX OF INCLUDED DRAWINGS

DRAWING NO.	REVISION	DESCRIPTION
MP13613-COV	REV 5	COVER SHEET
MP13613-SP1	REV 14	SITE PLAN
MP13613-GP1	REV 8	GRADING PLAN
MP13613-GP2	REV 8	GRADING PLAN
MP13613-SS1	REV 6	SITE SERVICING PLAN
MP13613-SS2	REV 6	SITE SERVICING PLAN
MP13613-PP1	REV 8	PLAN & PROFILE -- McMANUS DRIVE STA. 1+000 TO 1+300
MP13613-PP2	REV 8	PLAN & PROFILE -- LEIMERK COURT STA. 2+030 TO 2+340
MP13613-SD1	REV 9	STORM DRAINAGE PLAN
MP13613-CUP1	REV 15	COMPOSITE UTILITY PLAN
MP13613-B1	REV 4	PEDESTRIAN BRIDGE AND WALKWAY
MP13613-S1	REV 4	PEDESTRIAN BRIDGE AND WALKWAY -- PLANS AND SECTIONS
MP13613-S2	REV 3	PEDESTRIAN BRIDGE AND WALKWAY -- ABUTMENT PLAN AND SECTIONS
MP13613-D-1	REV 12	DETAILS
MP13613-D-2	REV 8	DETAILS




MANOTICK ESTATES PHASE 6



The new identity of Trow / DME

exp Services Inc.
t: +1.613.688.1899 | f: +1.613.226.7330
2650 Queensview Drive, Unit 100
Ottawa, ON K2B 8H6
Canada
www.exp.com


• BUILDINGS • EARTH & ENVIRONMENT • ENERGY •
• INDUSTRIAL • INFRASTRUCTURE • SUSTAINABILITY •

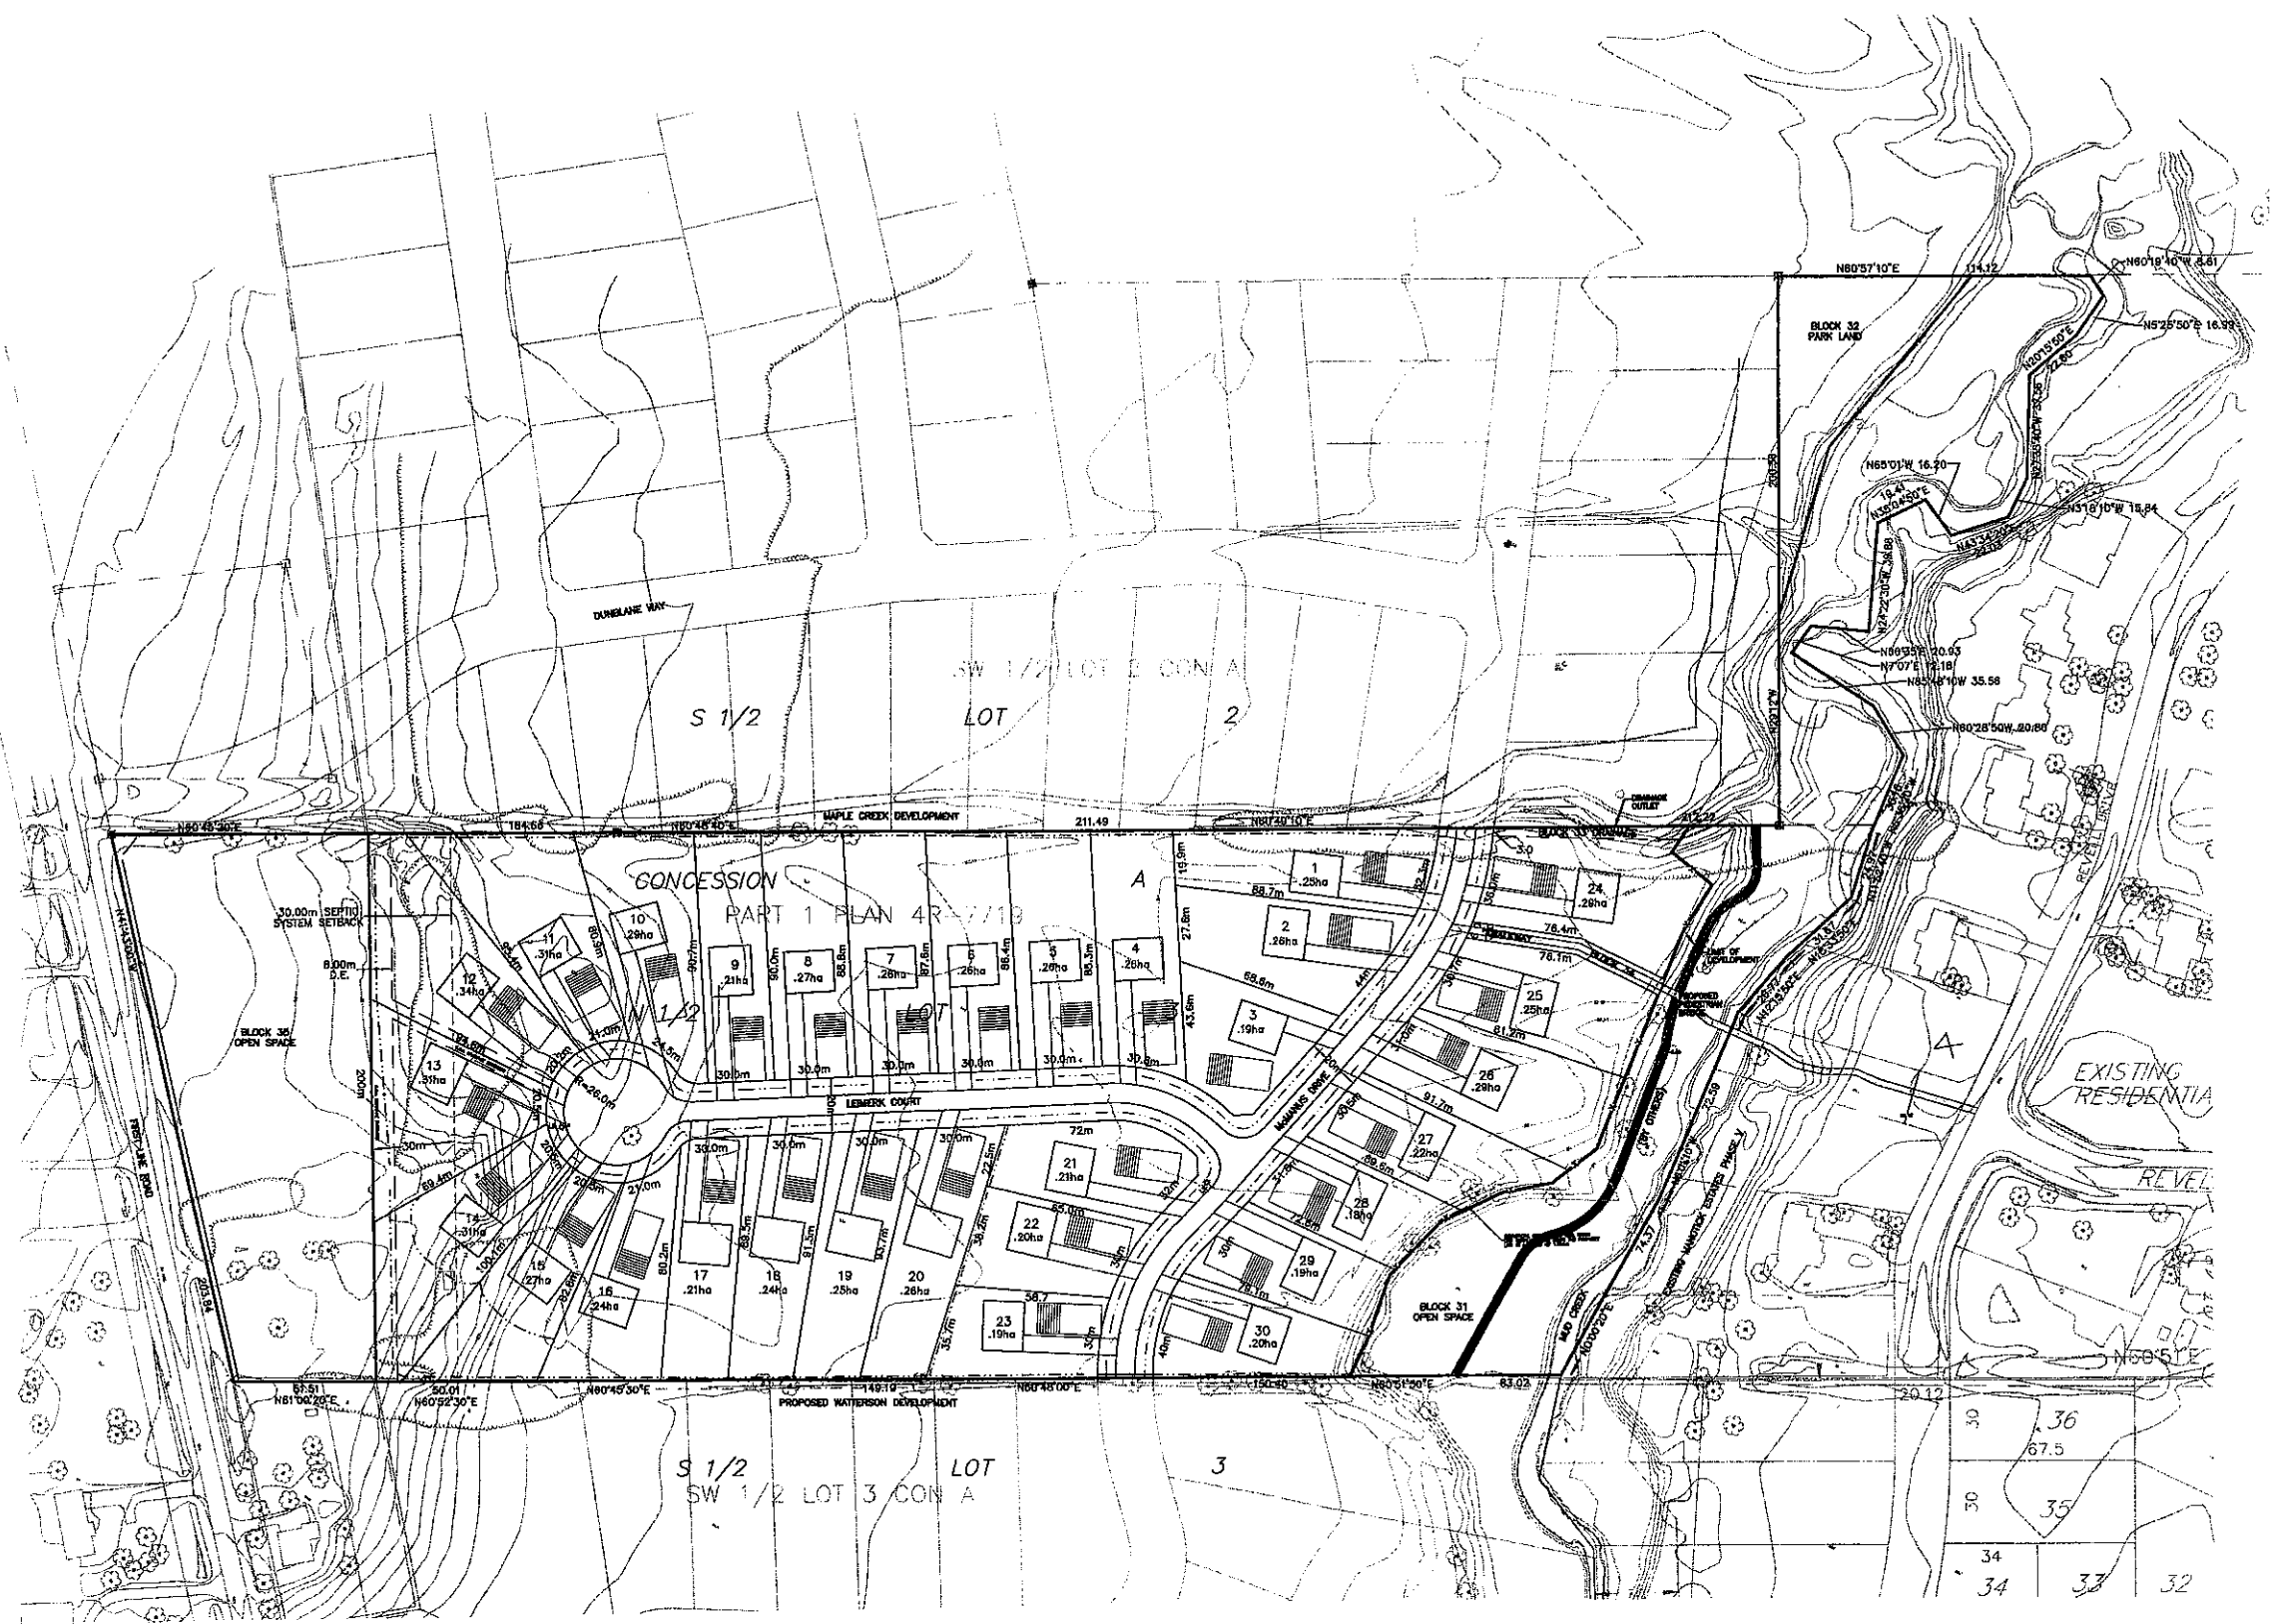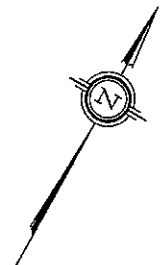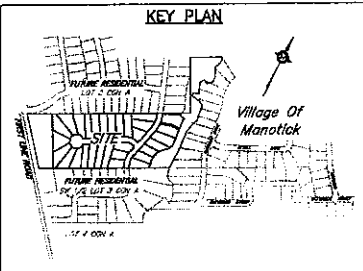

NOTES
THE POSITION OF ALL POLE LINES, CONDUITS, WATERMANS, SEWERS AND OTHER UNDERGROUND AND OVERGROUND UTILITIES AND STRUCTURES IS NOT NECESSARILY SHOWN ON THE CONTRACT DRAWINGS, AND WHERE SHOWN, THE ACCURACY OF THE POSITION OF SUCH UTILITIES AND STRUCTURES IS NOT GUARANTEED. BEFORE STARTING WORK, DETERMINE THE EXACT LOCATION OF ALL SUCH UTILITIES AND STRUCTURES AND ASSUME ALL LIABILITY FOR DAMAGE TO THEM.

NOTE: LOT DIMENSIONS AND AREAS ARE APPROXIMATE AND FOR REFERENCE ONLY

14	ISSUED FOR CONSTRUCTION	22/05/11	CRR	AA	7	ADJUSTED LOT AREAS	30/04/10	HJT	SC
13	ISSUED FOR TENDER	27/04/11	CAH	AA	6	ADJUSTED LOT AREAS	03/07/07	MMR	SC
12	SUBMISSION	15/03/11	CAH	AA	5	ADDED WALKWAY	28/11/08	MMR	SC
11	SUBMISSION TO CITY	10/02/11	CAH	AA	4	REVISED LOT LAYOUT	10/11/08	SJC	DK
10	SUBMISSION	08/11/10	CRR	AA	3	REVISED LOT LAYOUT	05/09/08	SJC	DK
9	GENERAL REVISION	29/09/10	SAB	AA	2	REVISED LOT LAYOUT	07/06/08	SJC	DK
8	SUBMISSION	05/05/10	LS	AA	1	REVISED AS PER CLIENT REQUEST	11/23/05	SJC	DK
REV	REVISION DESCRIPTION	DATE	BY	APPD	REV	REVISION DESCRIPTION	DATE	BY	APPD

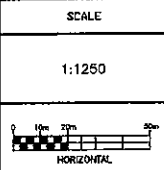

LEIMERK DEVELOPMENTS LTD.
39 ROBERTSON ROAD
OTTAWA, ONT. K2H 8R2

exp.
The new identity of time/2007

MANOTICK ESTATES (PHASE 6)
5599 FIRST LINE ROAD
CITY OF OTTAWA

SITE PLAN

SP1

FOR CONTINUATION SEE DRAWING GP2

KEY PLAN

LEGEND

- 200 EXISTING STORM MANHOLE
- DICB EXISTING DITCH INLET CATCHBASIN
- CB EXISTING CATCHBASIN
- EXISTING ELEVATION
- 90.51 PROPOSED ELEVATION
- 90.60 EXISTING ELEVATION
- 90.00 PROPOSED CENTERLINE OF ROAD ELEVATION
- STMH 1 PROPOSED STORM MANHOLE
- DICB PROPOSED DITCH INLET CATCHBASIN
- CB PROPOSED CATCHBASIN
- 2.0% PROPOSED SLOPE AND DIRECTION OF FLOW
- CENTERLINE OF SWALE
- REAR YARD SWALE w/ SUBDRAIN AND LANDSCAPE TURN-UP CLEANOUT AT 120m SPACING
- T/G= TOP OF GRATE ELEVATION
- T/S= TOP OF SEPTIC BED ELEVATION
- 7 LOT NUMBER
- #780 MUNICIPAL ADDRESS
- FF= FINISHED FLOOR ELEVATION
- TW= TOP OF FOUNDATION WALL ELEVATION
- USF= UNDERSIDE OF FOOTING ELEVATION
- PROPOSED SEPTIC BED
- PROPOSED WELL (MIN 1.5m FROM HOUSE)
- LS= PROPOSED STREET LIGHT
- SEWAGE SYSTEM SETBACK LIMIT FROM MUD CREEK
- TERRACING MAX 3:1
- MAJOR OVERLAND FLOW ROUTE
- 1:100 YR FLOODLINE (ELEV=85.97)


- NOTES:
- WELLS AND SEPTICS MUST BE LOCATED IN ACCORDANCE WITH GP1 AND GP2
 - LOTS 15, 16, 17, 24, 25, 26 AND 30 WERE IDENTIFIED TO HAVE A GRADE RAISE IN EXCESS OF THAT PERMITTED BY THE GEOTECHNICAL INVESTIGATION. IT IS THEREFORE RECOMMENDED THAT SITE SPECIFIC GEOTECHNICAL INVESTIGATION MUST BE UNDERTAKEN BY A GEOTECHNICAL ENGINEER ON THESE LOTS AND RECOMMENDATIONS PROVIDED REGARDING SERVICEABILITY LIMIT STATE (SLS) AND ULTIMATE LIMIT STATE (ULS) BEARING PRESSURES AND EXTENT OF LIGHT WEIGHT FILL REQUIRED, IF ANY.

NOTES

THE POSITION OF ALL POLE LINES, CONDUITS, WATERMANS, SEWERS AND OTHER UNDERGROUND AND OVERGROUND UTILITIES AND STRUCTURES IS NOT NECESSARILY SHOWN ON THE CONTRACT DRAWINGS, AND WHILE SHOWN, THE ACCURACY OF THE POSITION OF SUCH UTILITIES AND STRUCTURES IS NOT GUARANTEED. BEFORE STARTING WORK, DETERMINE THE EXACT LOCATION OF ALL SUCH UTILITIES AND STRUCTURES AND ASSUME ALL LIABILITY FOR DAMAGE TO THEM.

7	SUBMISSION	15/03/11	CAH	AA	
6	SUBMISSION TO CITY	10/02/11	CAH	AA	
5	ADDED ELEVATIONS AT OULET	05/01/11	CRR	AA	
4	SUBMISSION	08/11/10	SAS	AA	
3	GENERAL REVISION	28/09/10	SAS	AA	
2	SUBMISSION	06/09/10	LJ	AA	
1	REVISED LAYOUT	08/03/10	SAS	AA	
REV	REVISION DESCRIPTION	DATE	BY	APPD	REV

SCALE	DESIGNED BY
HORZ 1:500	

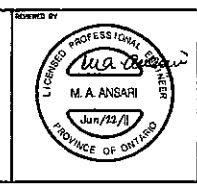


LEIMERK DEVELOPMENTS LTD.
39 ROBERTSON ROAD
OTTAWA, ONT. K2H 8R2

exp.

MANOTICK ESTATES (PHASE 6)
5599 FIRST LINE ROAD
CITY OF OTTAWA

PROJECT	MANOTICK ESTATES (PHASE 6)
CLIENT	CITY OF OTTAWA
DATE	MARCH 16, 2009
DESIGNED BY	M. ROULEAU
CHECKED BY	S. CLARKE
APPROVED BY	A. ANSARI
PROJECT NO.	MP13813A
DATE	MARCH 16, 2009
PROJECT NO.	GP1

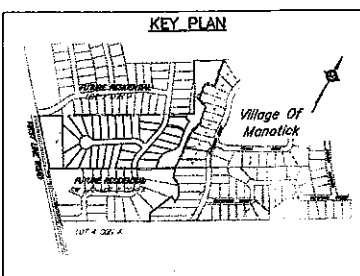


- LEGEND
- 200 EXISTING STORM MANHOLE
 - DICB EXISTING DITCH INLET CATCHBASIN
 - CB EXISTING CATCHBASIN
 - STMMH 1 PROPOSED 1200mm STORM MANHOLE
 - DICB PROPOSED DITCH INLET CATCHBASIN
 - CB PROPOSED CATCHBASIN
 - CENTERLINE OF SWALE
 - CENTERLINE OF SWALE w/ LANDSCAPE TURN-UP CLEANOUT AT 120m SPACING
 - T/G= TOP OF GRADE ELEVATION
 - #780 MUNICIPAL ADDRESS LOT NUMBER
 - PROPOSED SEPTIC BED
 - LS PROPOSED STREET LIGHT
 - STORM SERVICE LOCATION

NOTE: WELLS AND SEPTICS MUST BE LOCATED IN ACCORDANCE WITH GP1 AND GP2

AN 4R-7719



FOR CONTINUATION SEE DRAWING SS2

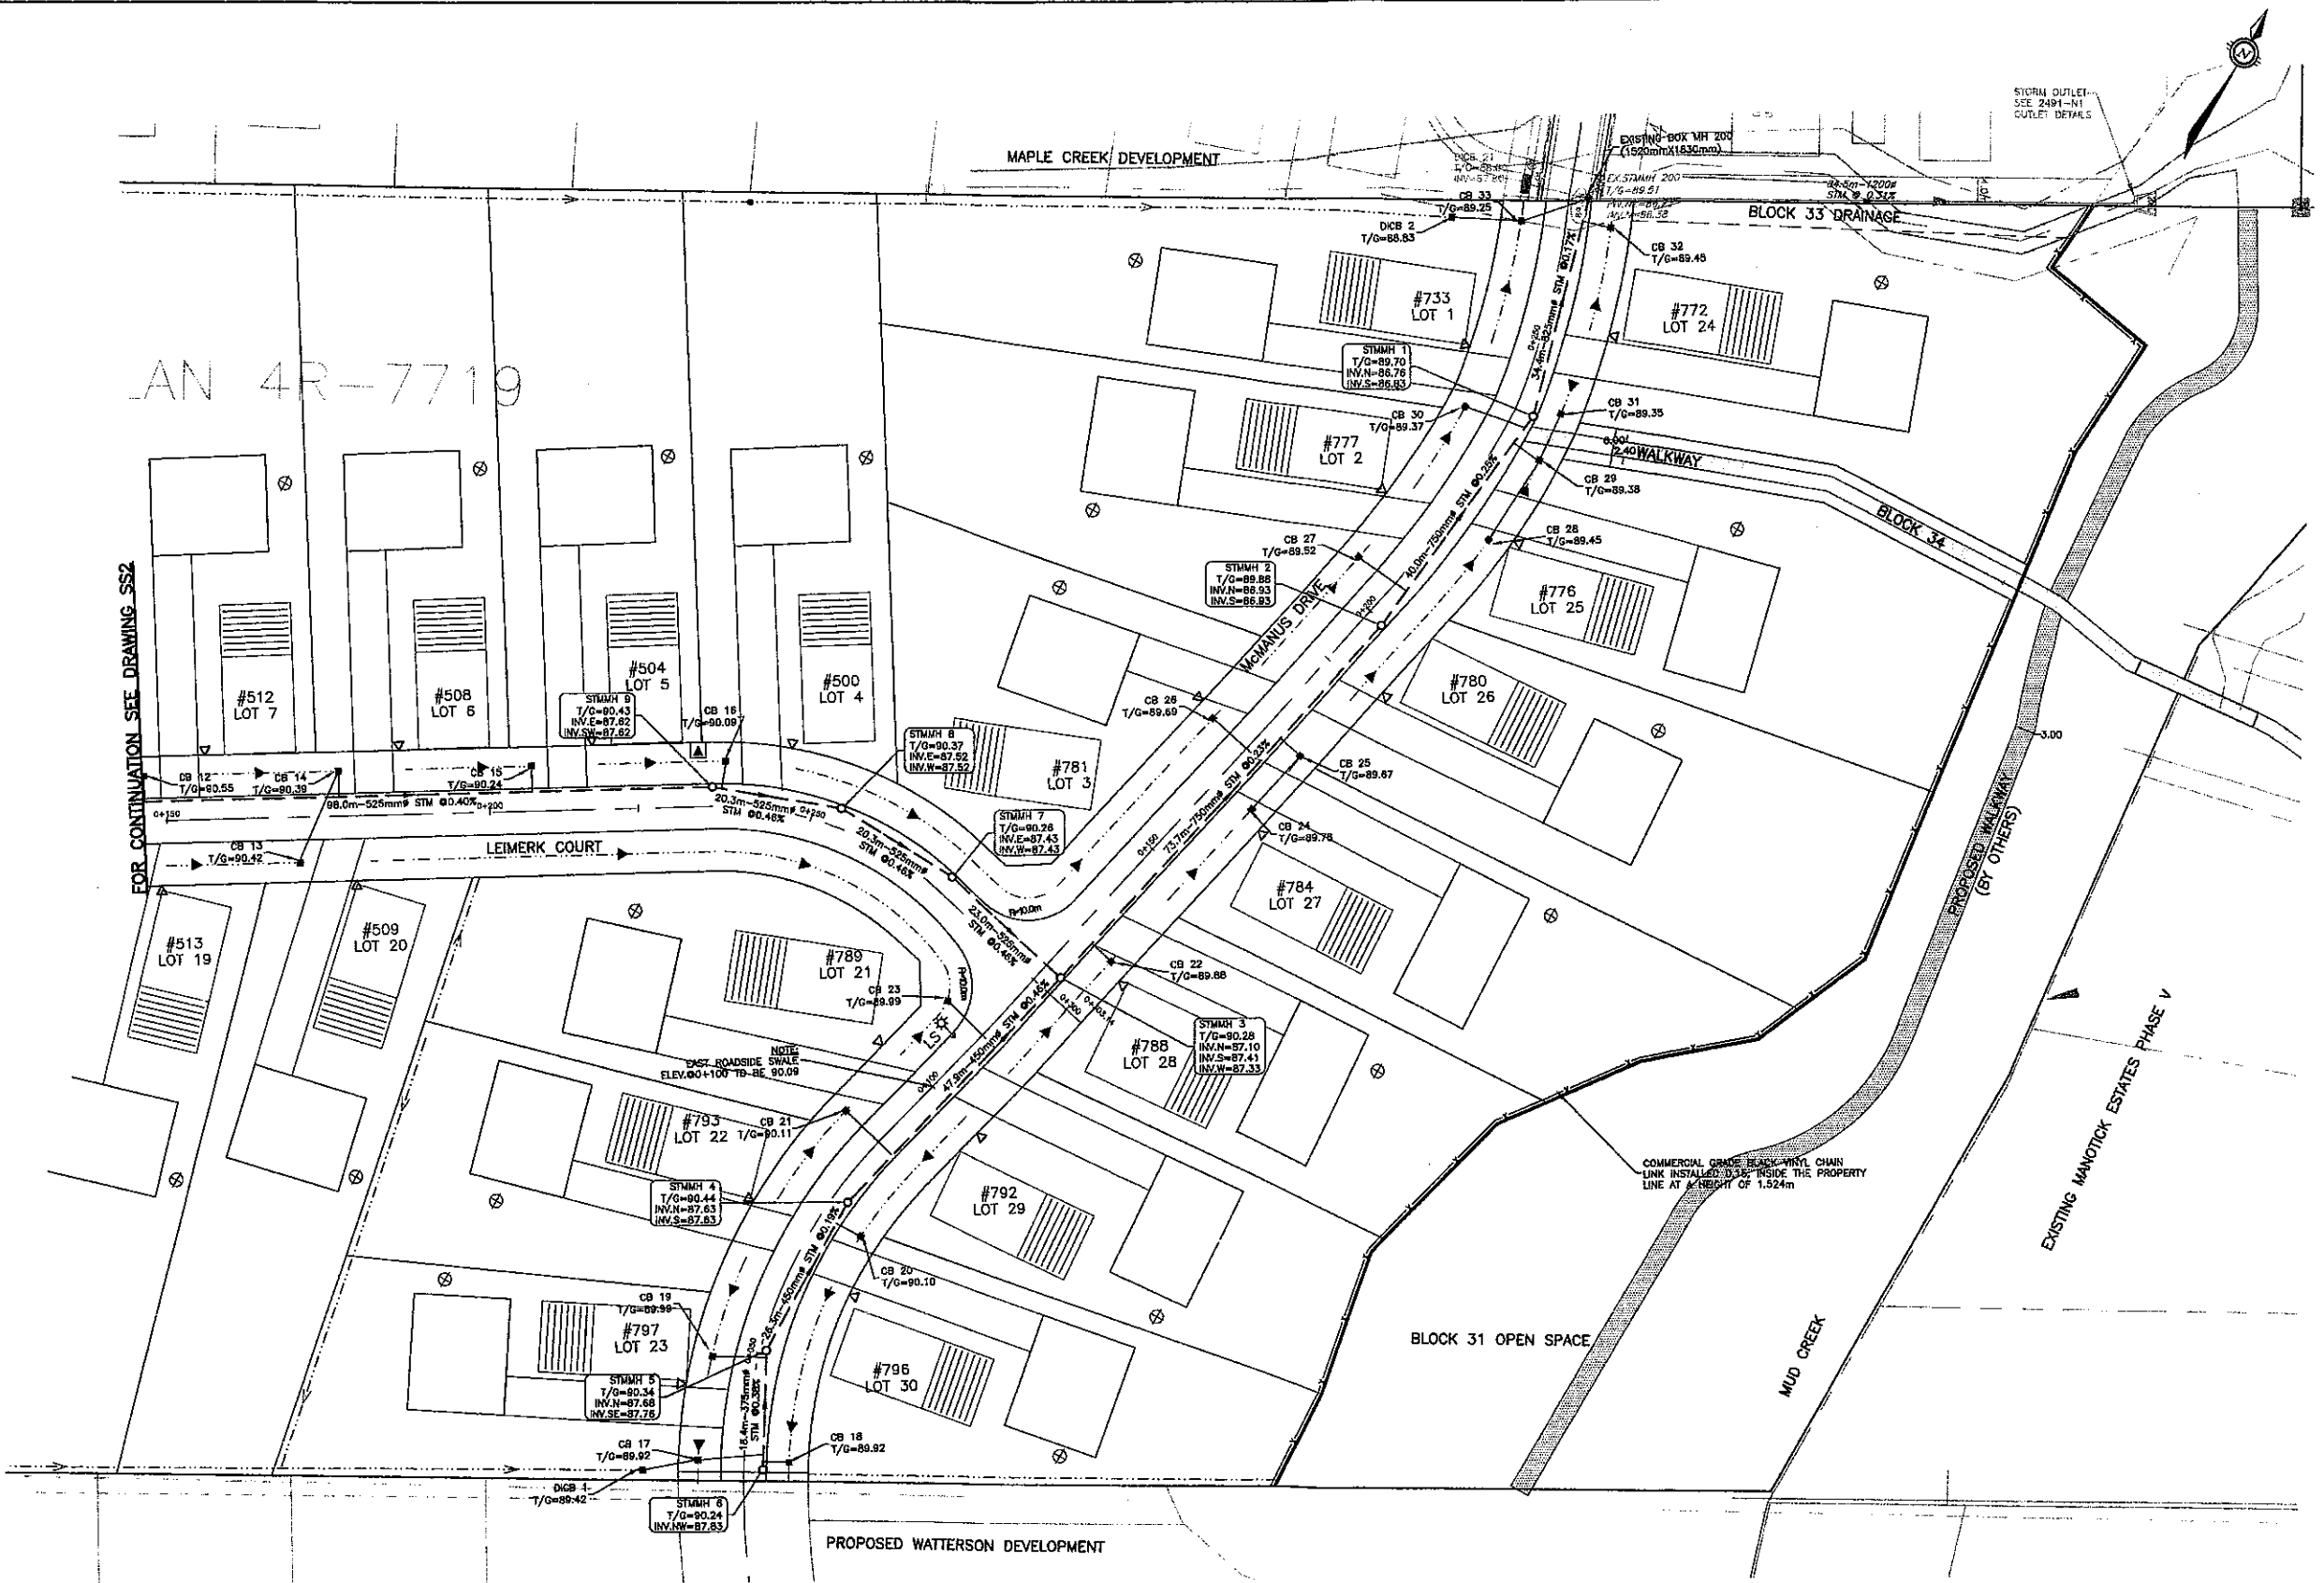

NOTES

THE POSITION OF ALL POLE LINES, CONDUITS, WATERMANS, SEWERS AND OTHER UNDERGROUND AND OVERGROUND UTILITIES AND STRUCTURES IS NOT NECESSARILY SHOWN ON THE CONTRACT DRAWINGS, AND WHERE SHOWN, THE ACCURACY OF THE POSITION OF SUCH UTILITIES AND STRUCTURES IS NOT GUARANTEED. BEFORE STARTING WORK, DETERMINE THE EXACT LOCATION OF ALL SUCH UTILITIES AND STRUCTURES AND ASSUME ALL LIABILITY FOR DAMAGE TO THEM.


REV	REVISION DESCRIPTION	DATE	BY	APPD
1	GENERAL REVISION	28/05/10	SAB	AA
2	SUBMISSION	08/11/10	CAH	AA
3	SUBMISSION TO CITY	10/02/11	CAH	AA
4	SUBMISSION	15/03/11	CAH	AA
5	ISSUED FOR TENDER	27/04/11	CAH	AA
6	ISSUED FOR CONSTRUCTION	22/06/11	CRR	AA

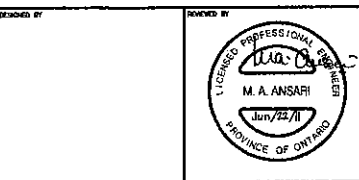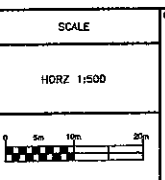

LEIMERK DEVELOPMENTS LTD.
39 ROBERTSON ROAD
OTTAWA, ONT. K2H 8R2


exp.

PROJECT	MANOTICK ESTATES (PHASE 6)
5599 FIRST LINE ROAD CITY OF OTTAWA	
DESIGNER	M. ROULEAU
CHECKED	S. CLARKE
APPROVED	S. BUTLER
DATE	2009
PROJECT NO.	MP13613A
DATE	MARCH 16, 2009
PROJECT NO.	SS1

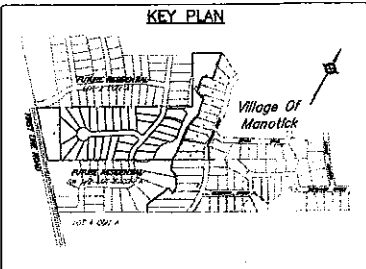

- LEGEND
- 200 EXISTING STORM MANHOLE
 - DIB EXISTING DITCH INLET CATCHBASIN
 - CB EXISTING CATCHBASIN
 - STUMH 1 PROPOSED 1200mm STORM MANHOLE
 - DIB PROPOSED DITCH INLET CATCHBASIN
 - CB PROPOSED CATCHBASIN
 - CENTERLINE OF SWALE
 - CENTERLINE OF SWALE c/w LANDSCAPE TURN-UP CLEANOUT AT 120m SPACING
 - T/G= TOP OF GRATE ELEVATION
 - #780 MUNICIPAL ADDRESS LOT NUMBER
 - PROPOSED SEPTIC BED
 - LS PROPOSED STREET LIGHT
 - ▽ STORM SERVICE LOCATION


NOTE: WELLS AND SEPTICS MUST BE LOCATED IN ACCORDANCE WITH GP1 AND GP2

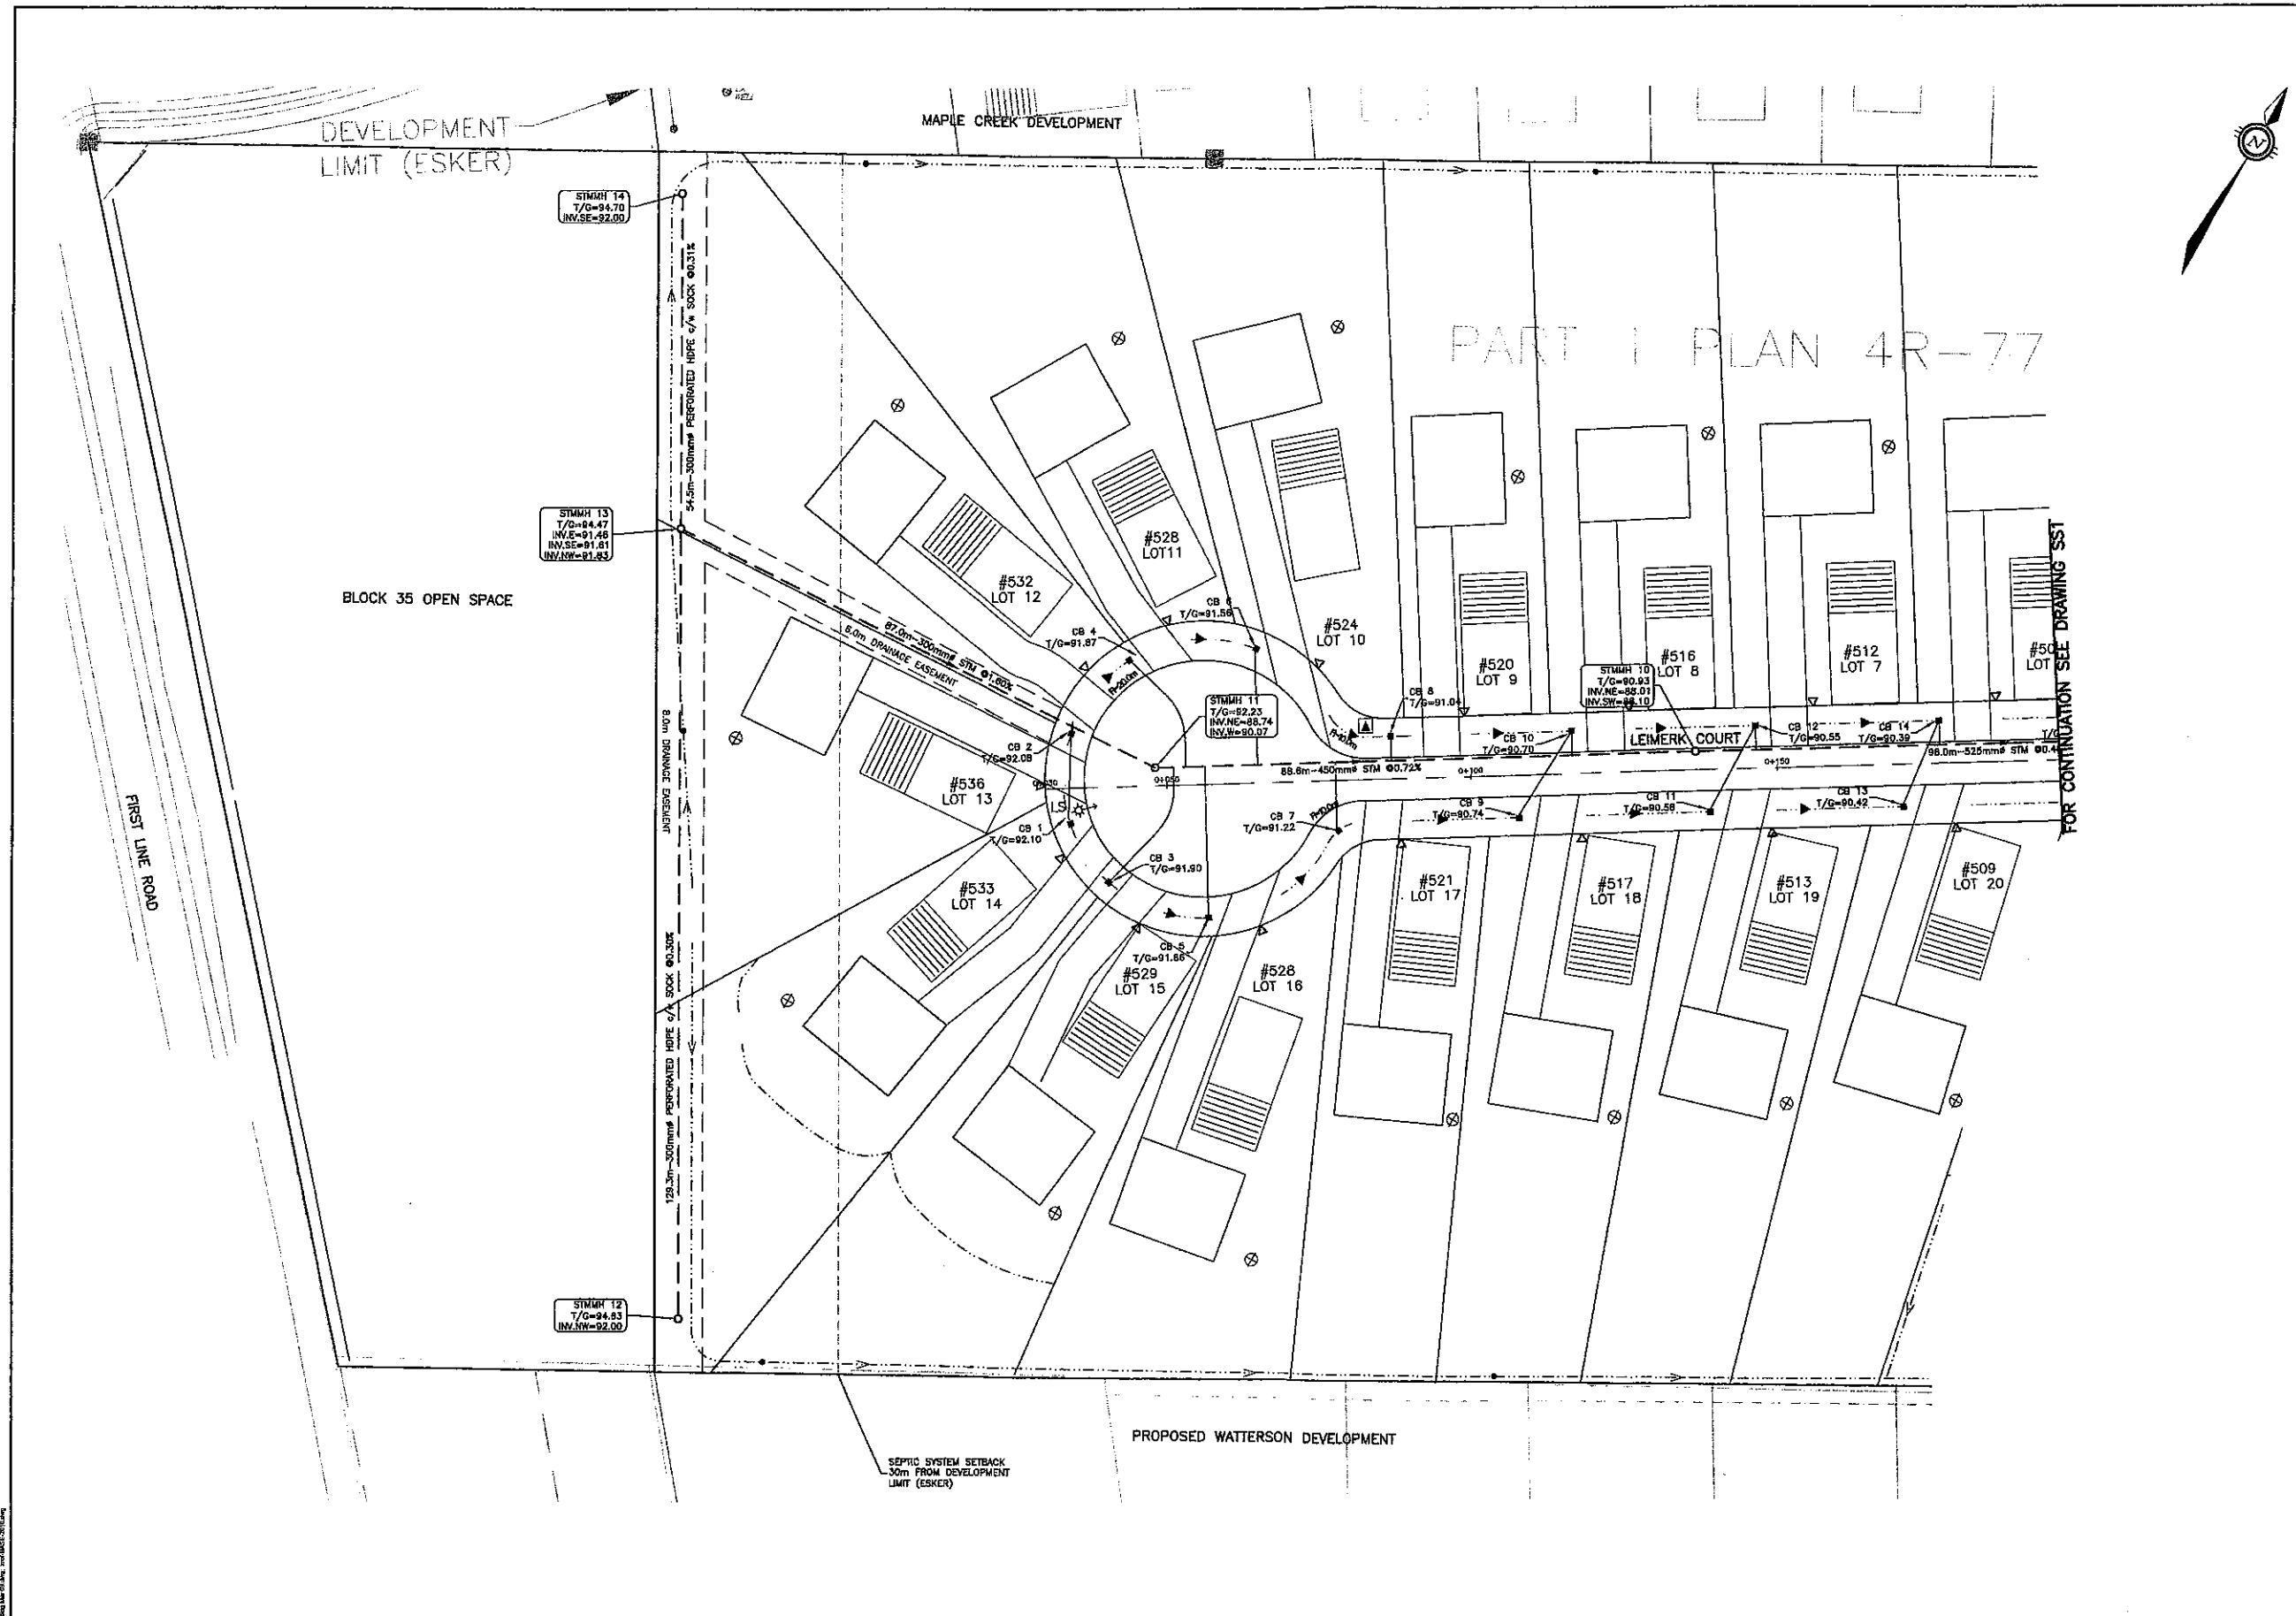

NOTES

THE POSITION OF ALL POLE LINES, CONDUITS, WATERMANS, SEWERS AND OTHER UNDERGROUND AND OVERGROUND UTILITIES AND STRUCTURES IS NOT NECESSARILY SHOWN ON THE CONTRACT DRAWINGS, AND WHERE SHOWN, THE ACCURACY OF THE POSITION OF SUCH UTILITIES AND STRUCTURES IS NOT GUARANTEED. BEFORE STARTING WORK, DETERMINE THE EXACT LOCATION OF ALL SUCH UTILITIES AND STRUCTURES AND ASSUME ALL LIABILITY FOR DAMAGE TO THEM.

REV	REVISION DESCRIPTION	DATE	BY	APPRO	REV	REVISION DESCRIPTION	DATE	BY	APPRO
6	ISSUED FOR CONSTRUCTION	22/08/11	CRR	AA					
5	ISSUED FOR TENDER	27/04/11	CAH	AA					
4	SUBMISSION	15/03/11	CAH	AA					
3	SUBMISSION TO CITY	10/02/11	CAH	AA					
2	SUBMISSION	05/11/10	SAB	AA					
1	GENERAL REVISION	29/08/10	SAB	AA					

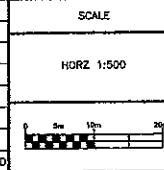

DESIGNED BY

REVIEWED BY

APPROVED BY

M.A. ANSARI

PROFESSIONAL ENGINEER

PROVINCE OF ONTARIO

LEIMERK DEVELOPMENTS LTD.

39 ROBERTSON ROAD

OTTAWA, ONT. K2H 8R2

exp. Services Inc.

1100 MAISON 11, 1100 MAISON 11

1100 MAISON 11, 1100 MAISON 11

1100 MAISON 11, 1100 MAISON 11



REVISION	REVISION DESCRIPTION	DATE	BY	APPRO
1	ISSUED FOR CONSTRUCTION	22/08/11	CRR	AA
2	ISSUED FOR TENDER	27/04/11	CAH	AA
3	SUBMISSION	15/03/11	CAH	AA
4	SUBMISSION TO CITY	10/02/11	CAH	AA
5	SUBMISSION	05/11/10	SAB	AA
6	GENERAL REVISION	29/08/10	SAB	AA

MANOPLAN	M.ROULEAU	PROJECT	MANOTICK ESTATES (PHASE 6)
DESIGN	S. CLARKE	CLIENT	5599 FIRST LINE ROAD
CHECKED	S. CLARKE	CITY OF OTTAWA	
DRAWN	S. BUTLER		
PROJECT MANAGER	A. ANSARI		
APPROVED	A. ANSARI		


DATE	MARCH 16, 2009
SS2	



CONT'D ON DWG PP2

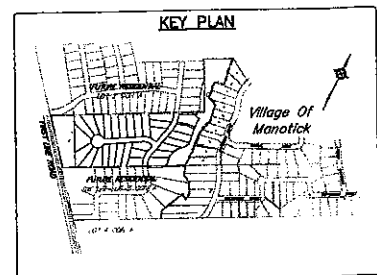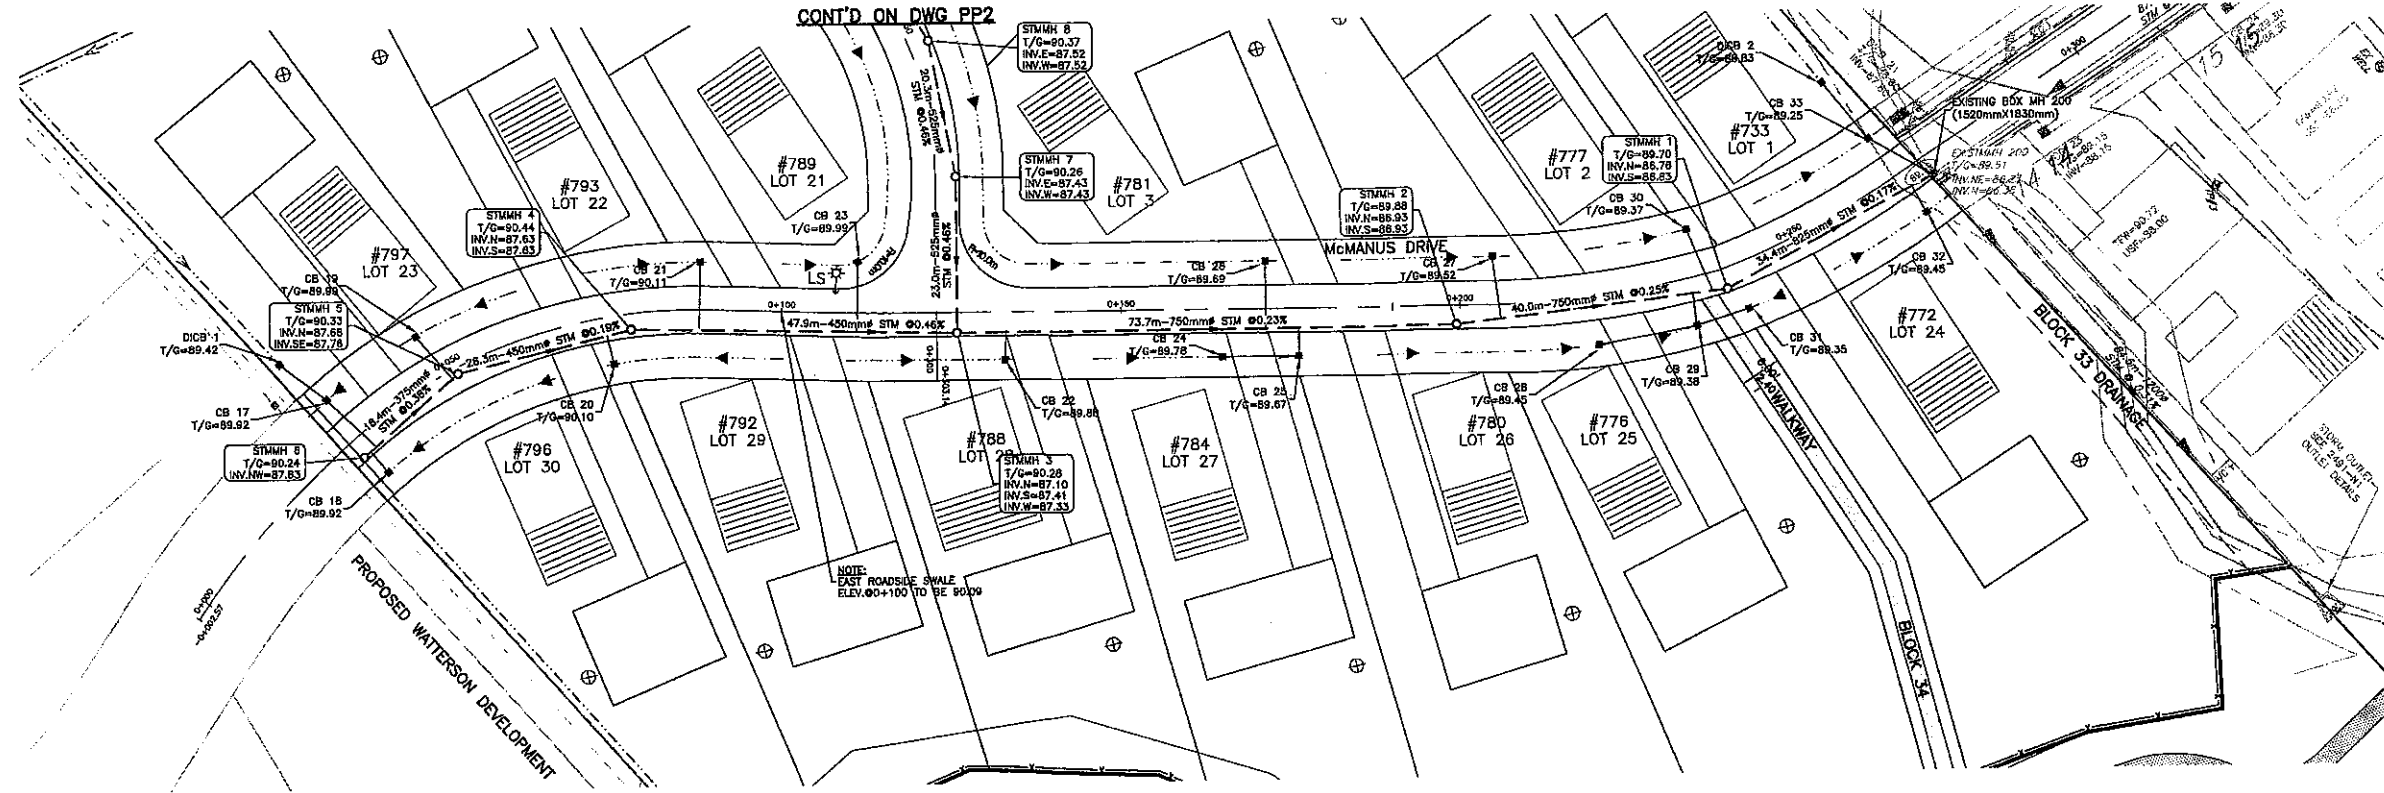

- LEGEND**
- 200 EXISTING STORM MANHOLE
 - DICS EXISTING DITCH INLET CATCHBASIN
 - CB EXISTING CATCHBASIN
 - STMH 1 PROPOSED 1200mm STORM MANHOLE
 - DICS PROPOSED DITCH INLET CATCHBASIN
 - CB PROPOSED CATCHBASIN
 - CENTERLINE OF SWALE
 - CENTERLINE OF SWALE c/w LANDSCAPE TURN-UP CLEANDT AT 120m SPACING
 - T/G= TOP OF GRADE ELEVATION
 - #780 MUNICIPAL ADDRESS LOT NUMBER
 - PROPOSED SEPTIC BED
 - LS → PROPOSED STREET LIGHT

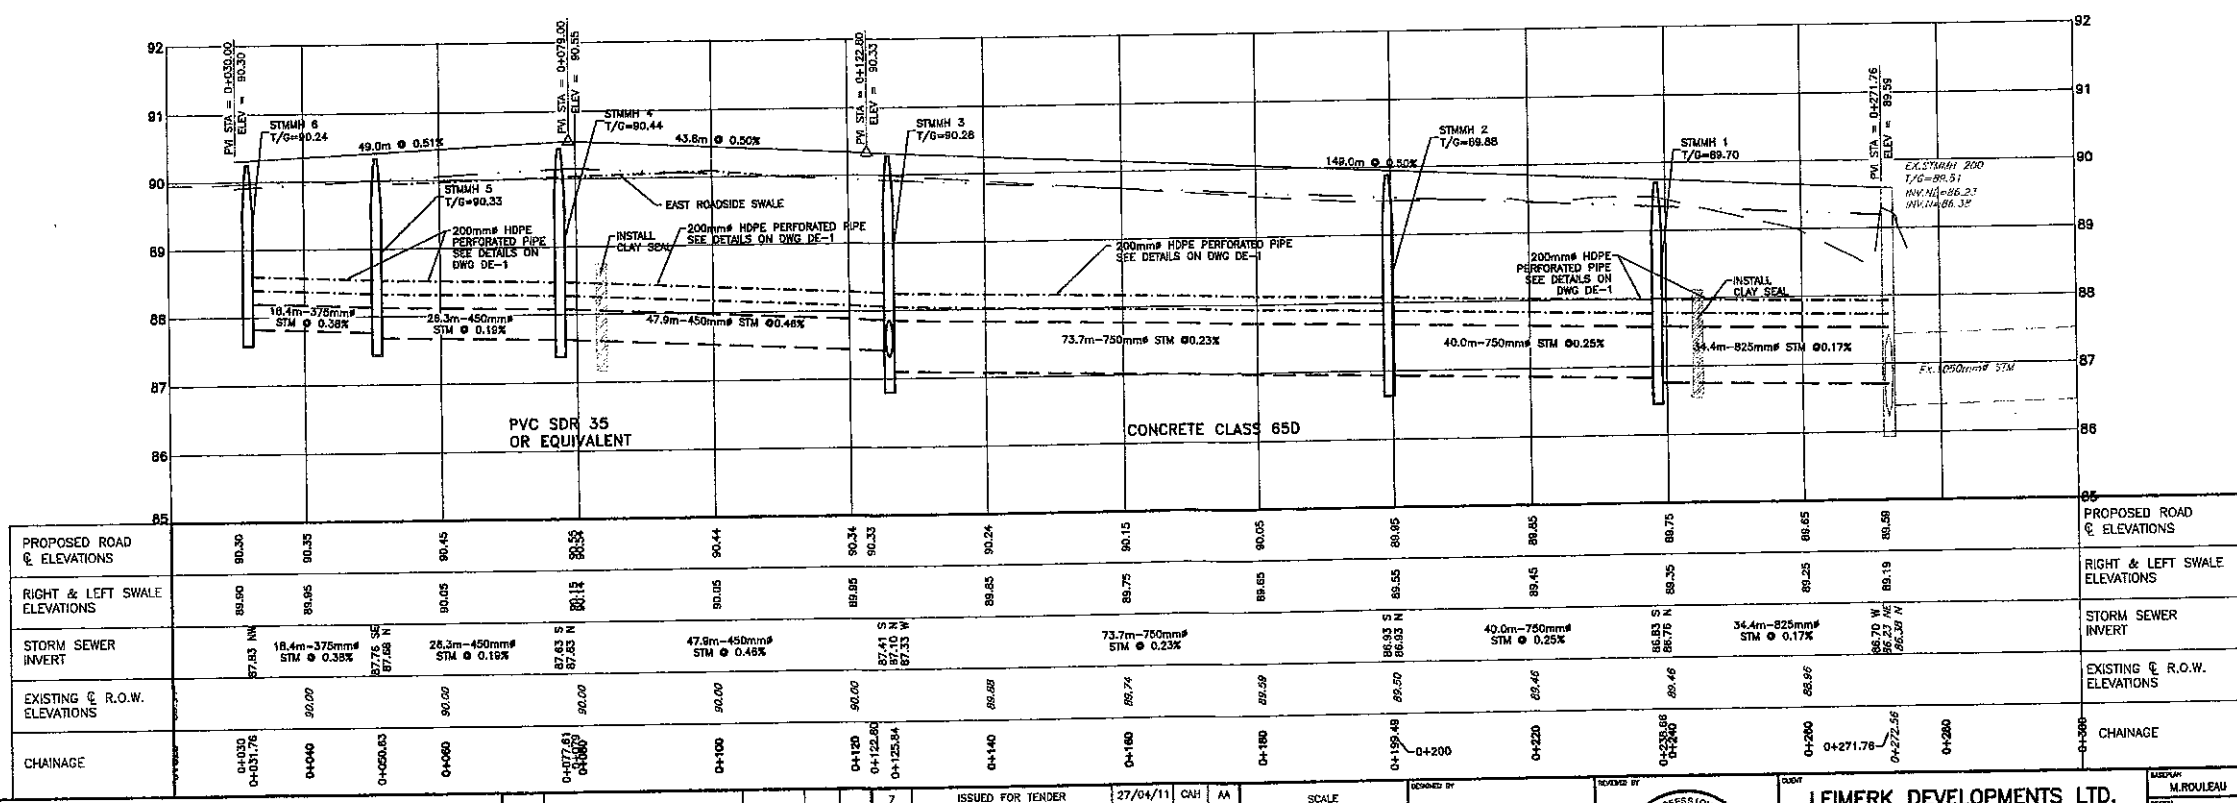

NOTES

THE POSITION OF ALL POLE LINES, CONDUITS, WATERMANS, SEWERS AND OTHER UNDERGROUND AND OVERGROUND UTILITIES AND STRUCTURES IS NOT NECESSARILY SHOWN ON THE CONTRACT DRAWINGS, AND WHERE SHOWN, THE ACCURACY OF THE POSITION OF SUCH UTILITIES AND STRUCTURES IS NOT GUARANTEED. BEFORE STARTING WORK, DETERMINE THE EXACT LOCATION OF ALL SUCH UTILITIES AND STRUCTURES AND ASSUME ALL LIABILITY FOR DAMAGE TO THEM.

REV	REVISION DESCRIPTION	DATE	BY	APPD	REV	REVISION DESCRIPTION	DATE	BY	APPD
7	ISSUED FOR TENDER	27/04/11	CAH	AA	1	REVISED LOT LAYOUT	09/03/10	SAB	AA
6	SUBMISSION	15/03/11	CAH	AA	2	SUBMISSION	06/05/10	N	AA
5	SUBMISSION TO CITY	10/02/11	CAH	AA	3	GENERAL REVISION	29/09/10	SAB	AA
4	SUBMISSION	08/11/10	SAB	AA	4	SUBMISSION	06/05/10	N	AA
3	GENERAL REVISION	29/09/10	SAB	AA	5	SUBMISSION	10/02/11	CAH	AA
2	SUBMISSION	06/05/10	N	AA	6	SUBMISSION	15/03/11	CAH	AA
1	ISSUED FOR CONSTRUCTION	22/06/11	CRR	AA	7	ISSUED FOR TENDER	27/04/11	CAH	AA

SCALE	1:500
HORIZONTAL	1:500
VERTICAL	1:50

DESIGNED BY
M.A. ANSARI
PROVINCE OF ONTARIO


REVIEWED BY
M.A. ANSARI
PROVINCE OF ONTARIO

LEIMERK DEVELOPMENTS LTD.
39 ROBERTSON ROAD
OTTAWA, ONT. K2H 8R2

MANOTICK ESTATES (PHASE 6)
5599 FIRST LINE ROAD
CITY OF OTTAWA

PLAN AND PROFILE
McMANUS AVENUE
STA. 1+000 TO STA. 1+300

PP1

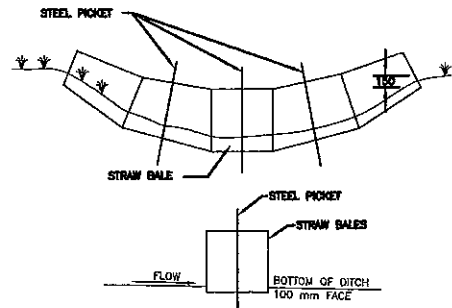


- NOTES:
1. THE SEDIMENT BARRIERS WILL BE MAINTAINED DURING CONSTRUCTION UNTIL THE DISTURBED AREAS ARE STABILIZED.
 2. SEDIMENT IN THE BARRIERS SHOULD BE REMOVED AS REQUIRED.
 3. THE SEDIMENT BARRIERS TO BE INSTALLED WITH THE CENTRE 0.15m LOWER THAN THE OUTSIDES.

EROSION AND SEDIMENT CONTROLS DURING CONSTRUCTION

DURING ALL CONSTRUCTION ACTIVITIES, EROSION AND SEDIMENTATION SHALL BE CONTROLLED BY THE FOLLOWING TECHNIQUES:




1. LIMITING THE EXTENT OF EXPOSED SOILS AT ANY GIVEN TIME.
2. REVEGETATION OF EXPOSED AREAS AS SOON AS POSSIBLE.
3. MINIMIZATION OF AREA TO BE CLEARED AND DISRUPTION TO ADJACENT AREAS.
4. INSTALLATION OF FILTER CLOTH BETWEEN FRAME AND COVER ON ALL PROPOSED CATCH BASINS AND CATCH BASIN MANHOLES.
5. A SILT FENCE TO BE INSTALLED 0.30 METRES INSIDE THE SITE PROPERTY LINE TO LOCATIONS SHOWN ON THIS DRAWING. SILT FENCES ALSO REQUIRED 2.0 METRES INSIDE THE TOP OF SLOPE FOR THE TRIBUTARIES TO THE CARDINAL CREEK AS SHOWN ON THE DRAWING.
7. A VISUAL INSPECTION SHALL BE COMPLETED DAILY ON SEDIMENT CONTROL BARRIERS AND ANY DAMAGE REPAIRED IMMEDIATELY. CARE WILL BE TAKEN TO PREVENT DAMAGE DURING CONSTRUCTION OPERATIONS.
8. IN SOME CASES SOME BARRIERS MAY BE REMOVED TEMPORARILY TO ACCOMMODATE THE CONSTRUCTION OPERATIONS. THE AFFECTED BARRIERS WILL BE REINSTATED AT NIGHT WHEN CONSTRUCTION IS COMPLETED.
9. THE SEDIMENT CONTROL DEVICES WILL BE CLEARED OF ACCUMULATED SILT AS REQUIRED. THE DEPOSITS WILL BE DISPOSED OF AS PER THE REQUIREMENTS OF THE CONTRACT.
10. DURING THE COURSE OF CONSTRUCTION IF THE ENGINEER BELIEVES THAT ADDITIONAL PREVENTION METHODS ARE REQUIRED TO CONTROL EROSION AND SEDIMENTATION, THE CONTRACTOR WILL INSTALL ADDITIONAL SILT FENCES OR OTHER METHODS AS REQUIRED TO THE SATISFACTION OF THE ENGINEER.
11. CONSTRUCTION AND MAINTENANCE REQUIREMENTS FOR EROSION AND SEDIMENT CONTROLS TO COMPLY WITH ONTARIO PROVINCIAL STANDARD SPECIFICATION (OPSS) OPSS 577, AND CITY OF OTTAWA SPECIFICATIONS.

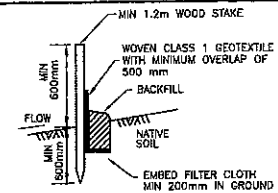

LIGHT DUTY SILT FENCE BARRIER N.T.S.

NOTES:

1. WOVEN WIRE FENCE TO BE FASTENED SECURELY TO WOOD POSTS WITH WIRE TIES OR STAPLES.
2. POSTS TO BE SPACED AT 2.3 METRES CENTRE TO CENTRE.
3. WHEN TWO SECTIONS OF FILTER CLOTH ADJOIN EACH OTHER THEY SHALL BE OVERLAPPED BY A MINIMUM OF 500mm.
4. MAINTENANCE SHALL BE PERFORMED AS NEEDED AND MATERIAL REMOVED WHEN "BULGES" DEVELOP IN THE SILT FENCE.
5. WOOD POSTS TO BE HARDWOOD TYPE (50mm x 50mm).
6. GEOTEXTILE TO BE EMBEDDED 200 MM INTO GROUND.
7. GEOTEXTILE TO CONFORM TO OPSS 577 STANDARDS.
8. SILT FENCE MUST BE INSTALLED BEFORE COMMENCEMENT OF CONSTRUCTION AND IN ACCORDANCE WITH DETAIL. SILT FENCE CAN BE REMOVED AFTER LANDSCAPING IS COMPLETE.
9. SEDIMENTS MUST BE CLEARED AWAY WHEN THEY REACH HALF THE HEIGHT OF THE FENCE.

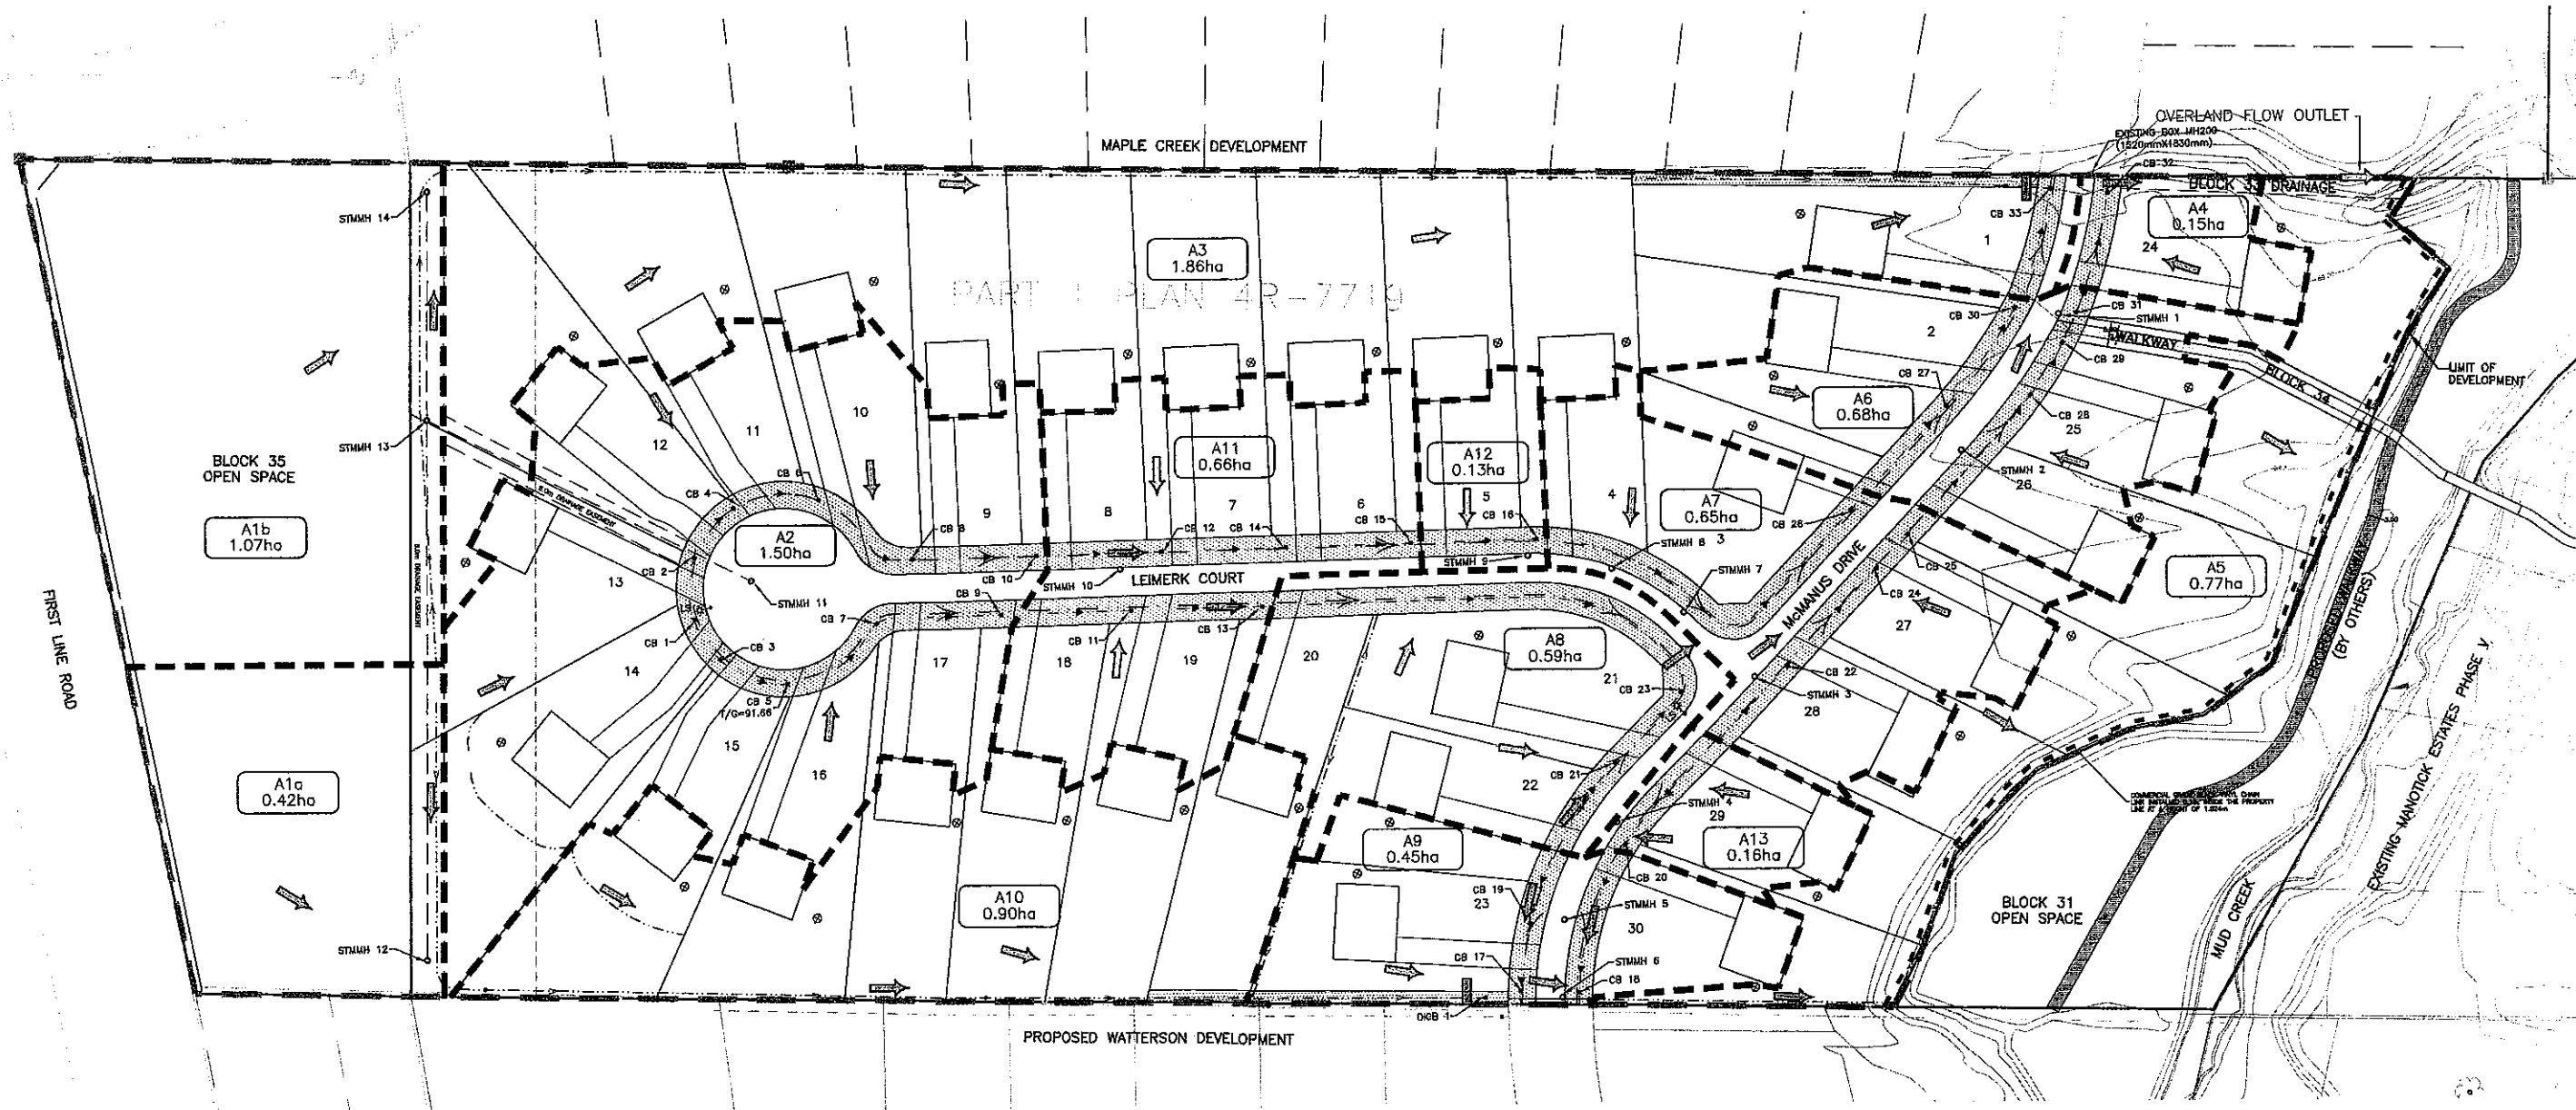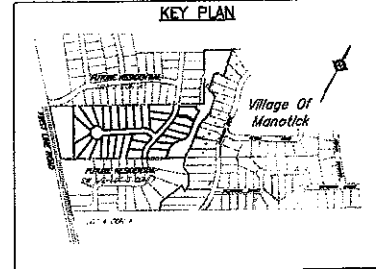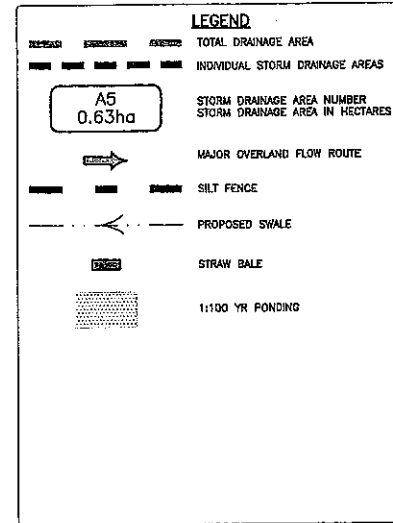

NOTES:
THE POSITION OF ALL POLE LINES, CONDUITS, WATERMANS, SEWERS AND OTHER UNDERGROUND AND OVERGROUND UTILITIES AND STRUCTURES IS NOT NECESSARILY SHOWN ON THE CONTRACT DRAWINGS, AND WHERE SHOWN, THE ACCURACY OF THE POSITION OF SUCH UTILITIES AND STRUCTURES IS NOT GUARANTEED. BEFORE STARTING WORK, DETERMINE THE EXACT LOCATION OF ALL SUCH UTILITIES AND STRUCTURES AND ASSUME ALL LIABILITY FOR DAMAGE TO THEM.

REV	REVISION DESCRIPTION	DATE	BY	APPRO	REV	REVISION DESCRIPTION	DATE	BY	APPRO
7	SUBMISSION	15/03/11	CAH	AA	7	SUBMISSION	15/03/11	CAH	AA
6	SUBMISSION TO CITY	10/02/11	CAH	AA	6	SUBMISSION TO CITY	10/02/11	CAH	AA
5	ADDED PONDING IN SWALES	08/01/11	CRR	AA	5	ADDED PONDING IN SWALES	08/01/11	CRR	AA
4	SUBMISSION	08/11/10	SAB	AA	4	SUBMISSION	08/11/10	SAB	AA
3	GENERAL REVISION	29/09/10	SAB	AA	3	GENERAL REVISION	29/09/10	SAB	AA
2	SUBMISSION	06/05/10	LI	AA	2	SUBMISSION	06/05/10	LI	AA
1	ISSUED FOR REVIEW	22/03/10	SAB	AA	1	ISSUED FOR REVIEW	22/03/10	SAB	AA
9	ISSUED FOR CONSTRUCTION	22/05/11	CRR	AA	9	ISSUED FOR CONSTRUCTION	22/05/11	CRR	AA
8	ISSUED FOR TENDER	27/04/11	CAH	AA	8	ISSUED FOR TENDER	27/04/11	CAH	AA


SCALE	HORZ 1:750





LEIMARK DEVELOPMENTS LTD.
39 ROBERTSON ROAD
OTTAWA, ONT. K2H 8R2

MANOTICK ESTATES (PHASE 6)
5599 FIRST LINE ROAD
CITY OF OTTAWA

STORM DRAINAGE PLAN
SD 1

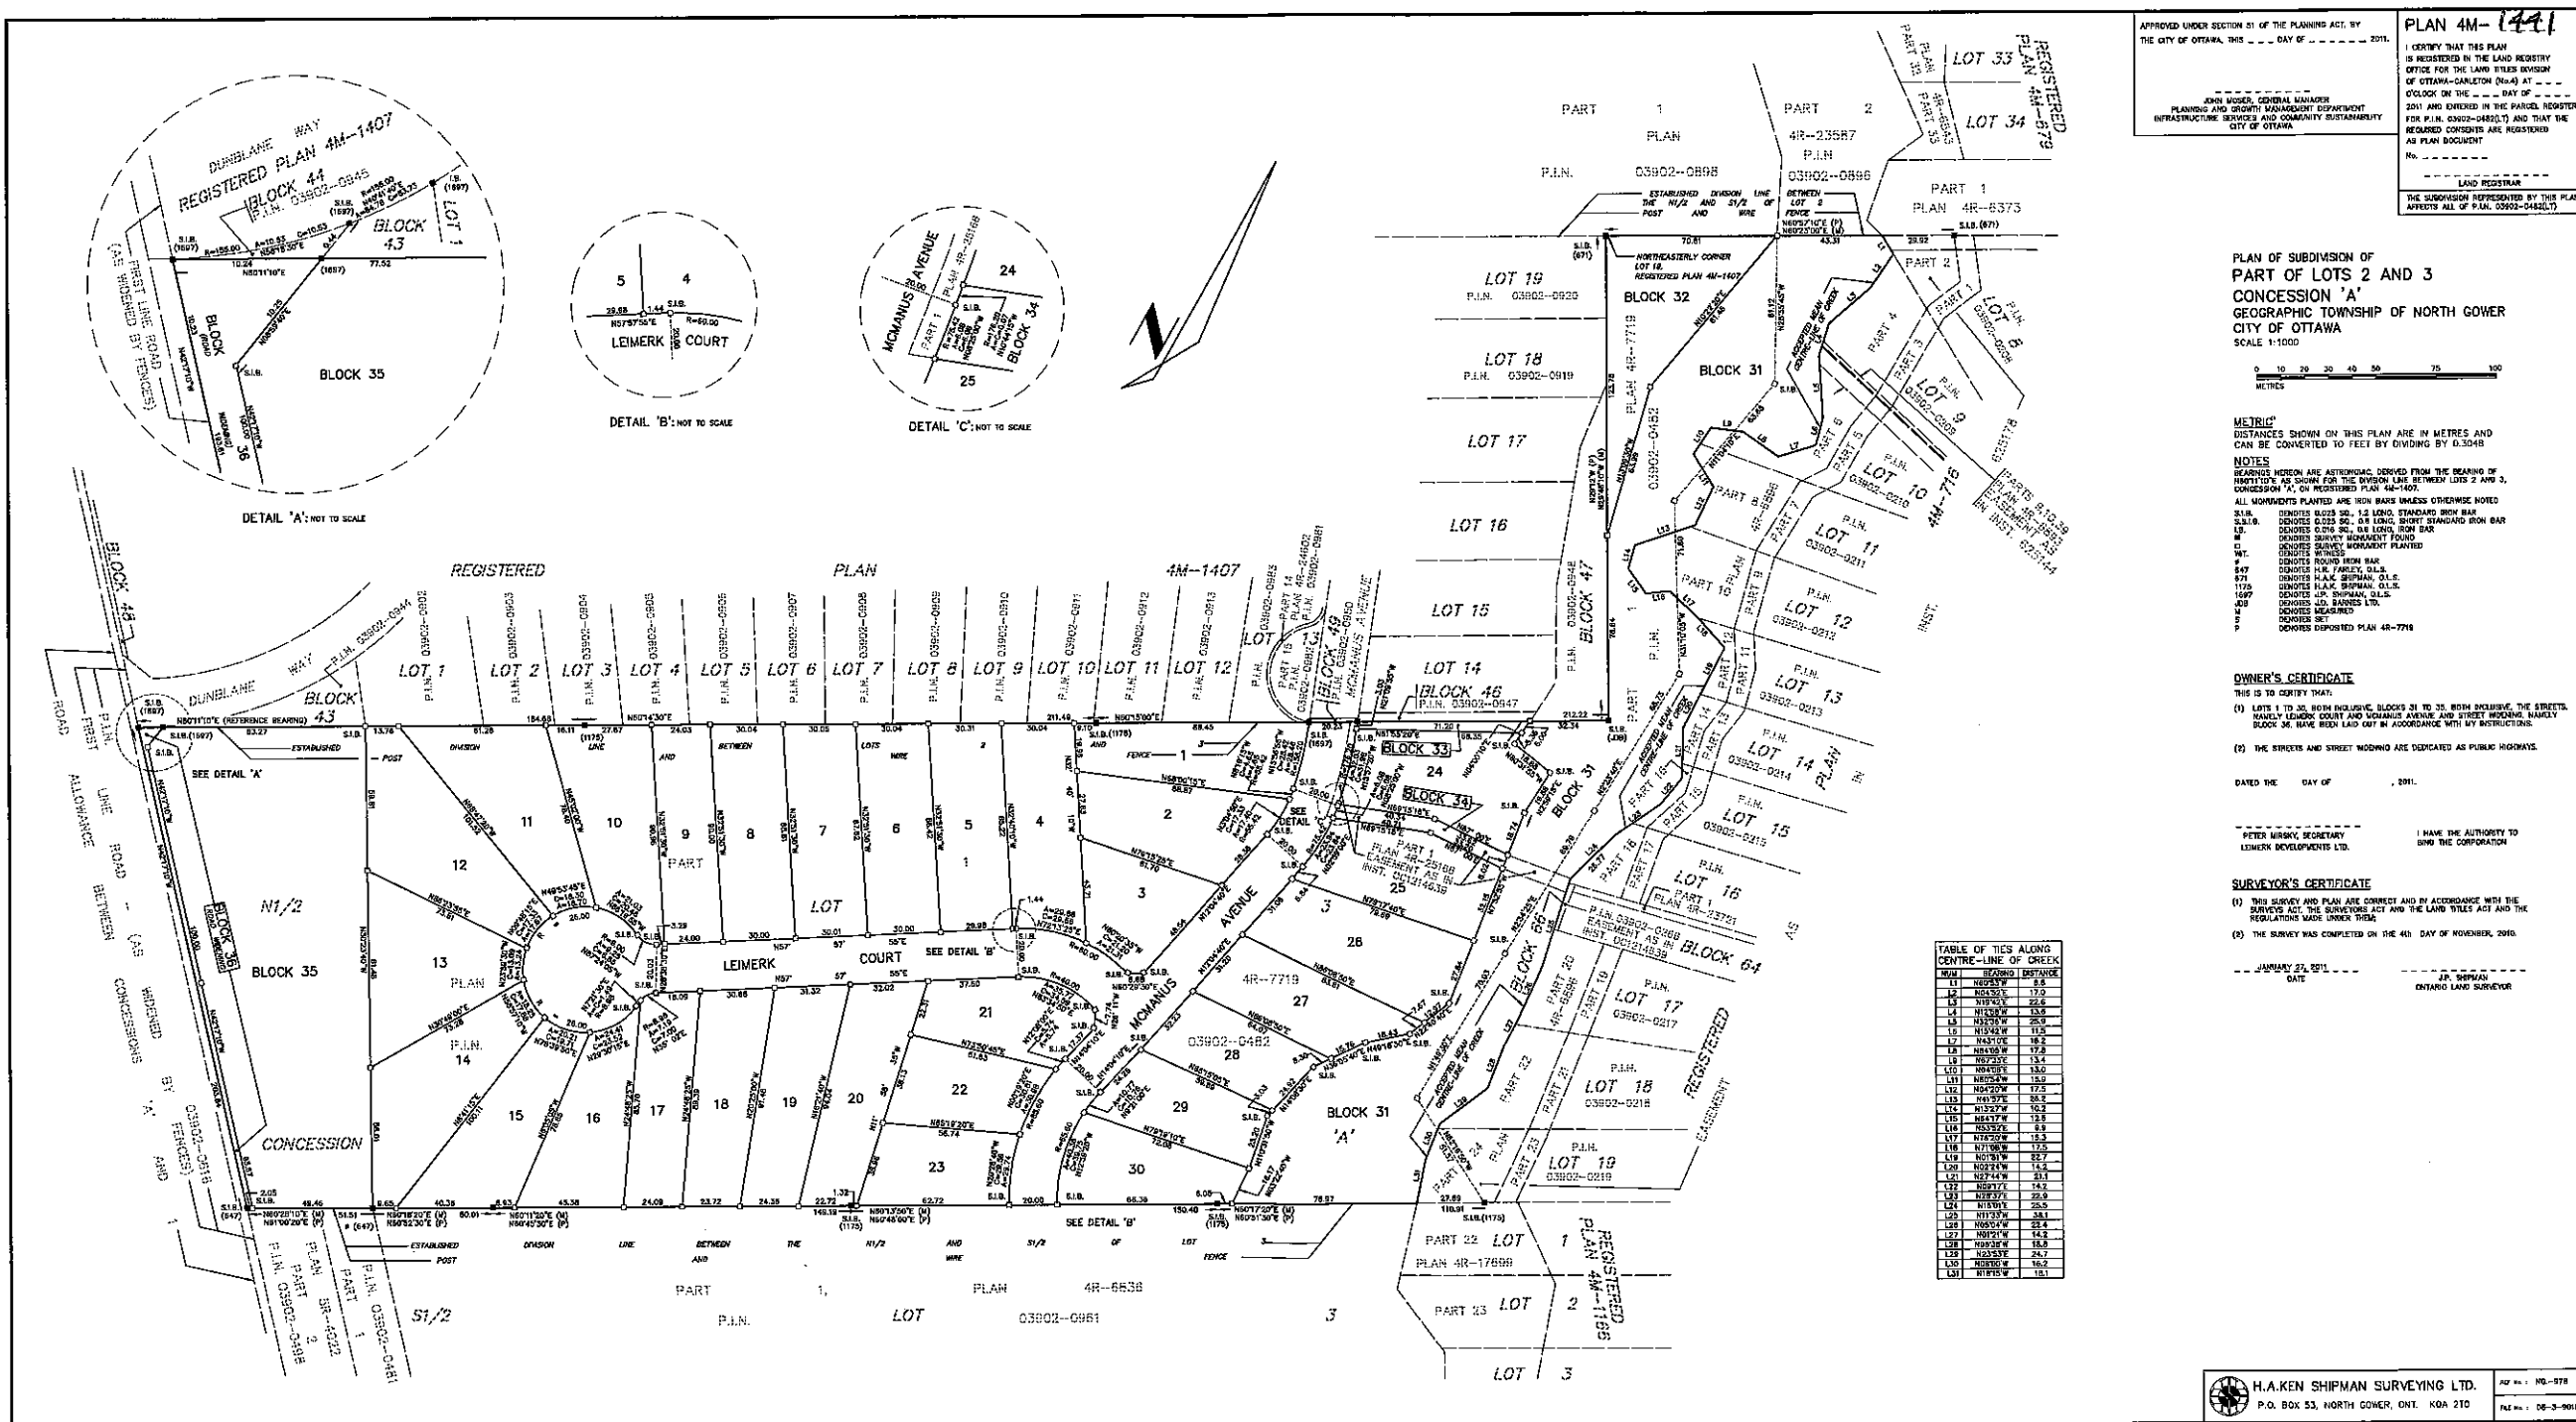

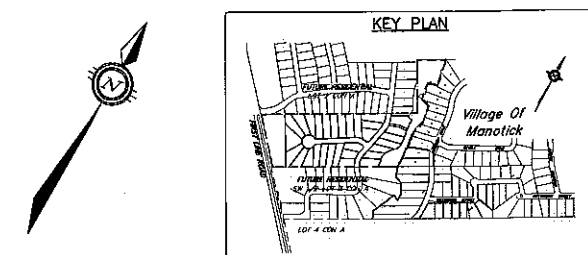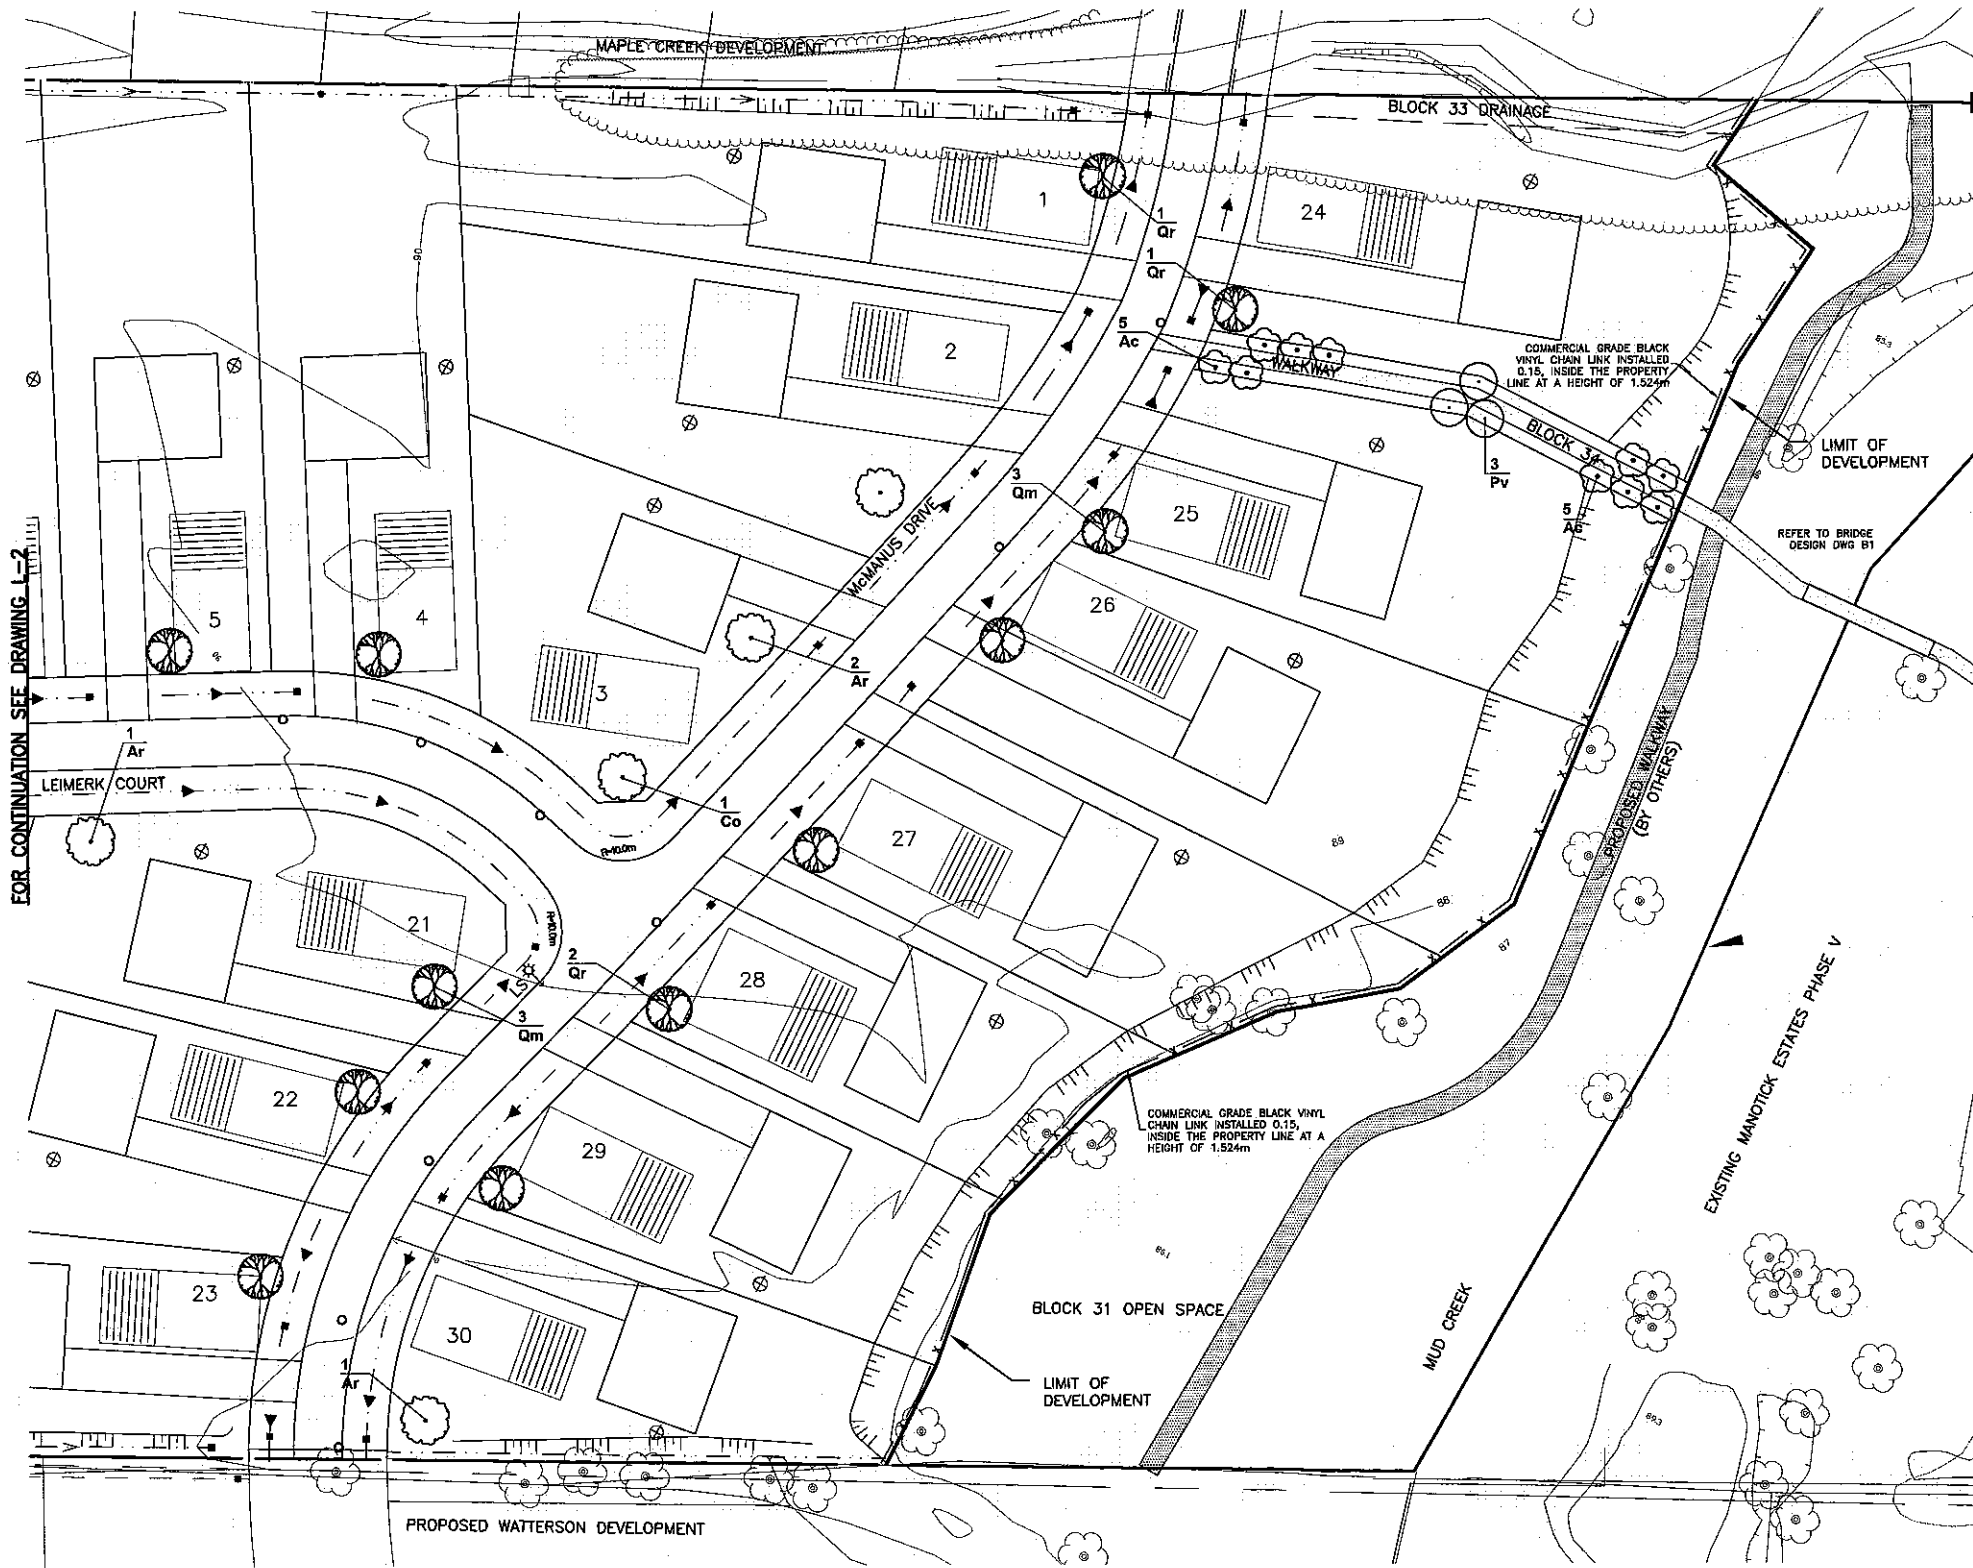

LEGEND

- 200 EXISTING STORM MANHOLE
- D/CB EXISTING DITCH INLET CATCHBASIN
- CB EXISTING CATCHBASIN
- 90.51 EXISTING CONTOUR AND ELEVATION
- 90.51 PROPOSED ELEVATION
- 90.51 EXISTING ELEVATION
- PROPOSED CENTERLINE OF ROAD ELEVATION
- STMMH 1 PROPOSED STORM MANHOLE
- D/CB PROPOSED DITCH INLET CATCHBASIN
- CB PROPOSED CATCHBASIN
- 2.0% PROPOSED SLOPE AND DIRECTION OF FLOW
- CENTERLINE OF SWALE
- REAR YARD SWALE c/w SUBDRAIN AND LANDSCAPE TURN-UP CLEANOUT AT 120cm SPACING
- T/G= TOP OF GRATE ELEVATION
- T/S= TOP OF SEPTIC BED ELEVATION
- 7 LOT NUMBER
- PROPOSED SEPTIC BED
- ⊕ PROPOSED WELL (MIN 1.5m FROM HOUSE)
- LS → PROPOSED STREET LIGHT
- TERRACING MAX 3:1


NOTES:

1. ALL FRONT YARD TREES TO BE INSTALLED 2.5m FROM THE ROW AND 3.0m FROM TRANSFORMER PEDESTALS

PLANT LIST

ID	Qty	BOTANICAL NAME	COMMON NAME	SIZE	REMARKS
Ar	10	Ametrichlar canadensis	Serviceberry	50mm dia.	WB Staked
Ar	8	Acer rubrum	Red Maple	50mm dia.	WB Staked
Co	4	Celtis occidentalis	Common Hackberry	50mm dia.	WB Staked
Py	3	Prunus virginiana	Chokeberry	50mm dia.	WB Staked
Qm	12	Quercus macrocarpa	Burr Oak	50mm dia.	WB Staked
Qr	10	Quercus rubra	Red Oak	50mm dia.	WB Staked

- A COMPACTED PLANTING MEDIUM
- B ROOTBALL, TOP OF ROOT CROWN TO BE FLUSH WITH PLANTING SOIL AND 50mm ABOVE SOIL OUTSIDE PLANTING PIT
- C LOOSEN PIT BOTTOM TO DEPTH OF 200mm (EXCEPT IMMEDIATELY BENEATH ROOT BALL), IF BASE OF PIT IS OVER EXCAVATED RAISE TO PROPER LEVEL WITH COMPACTED TOPSOIL
- D EDGE TO DEPTH OF 100mm
- E 50-75 mm MULCH LAYER, KEEP MULCH AWAY FROM STEMS
- F PRUNE DAMAGE, DISEASED OR WEAK BRANCHES AS PER ACCEPTED HORTICULTURAL PRACTICE, DO NOT DAMAGE OR REMOVE LEADER
- G PROVIDE 150 mm DEEP SAUCER AT TREES
- H APPROVED SUBGRADE (NATIVE OR IMPORTED)

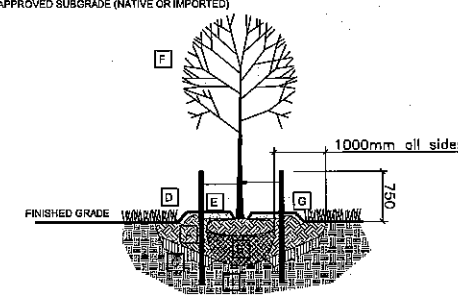

- TREE PLANTING:**
- CUT AND REMOVE TOP 1/3 OF BURLAP AND WIRE BASKET FROM ROOTBALL.
 - PLACE 2-METAL POSTS (40 x 40 x 2100 mm) AT OUTSIDE OF ROOTBALL AND FASTEN TO TRUNK WITH APPROVED TREE TIES.
 - WATER THOROUGHLY SUBSEQUENT TO PLANTING.
 - WRAP TREE TRUNK AFTER INSPECTION OF TREES BY LANDSCAPE ARCHITECT.
 - PROTECT TREE FROM RODENT DAMAGE.
 - REMOVE TREE RINGS, STAKES AND TRUNK WRAPPING AFTER WARRANTY PERIOD.


B&B / WIRE BASKET TREE PLANTING DETAIL

NOTES

THE POSITION OF ALL POLE LINES, CONDUITS, WATERMANS, SEWERS AND OTHER UNDERGROUND AND OVERGROUND UTILITIES AND STRUCTURES IS NOT NECESSARILY SHOWN ON THE CONTRACT DRAWINGS, AND WHERE SHOWN, THE ACCURACY OF THE POSITION OF SUCH UTILITIES AND STRUCTURES IS NOT GUARANTEED. BEFORE STARTING WORK, DETERMINE THE EXACT LOCATION OF ALL SUCH UTILITIES AND STRUCTURES AND ASSUME ALL LIABILITY FOR DAMAGE TO THEM.

REV	REVISION DESCRIPTION	DATE	BY	APPD
3	ISSUED FOR TENDER	27/04/11	CAH	AA
2	GENERAL REVISION	30/09/10		
1	FOR REVIEW	29/09/10		

SCALE
HORZ 1:500

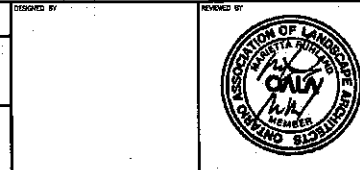

LEIMERK DEVELOPMENTS LTD.
39 ROBERTSON ROAD
OTTAWA, ONT. K2H 8R2

DALA
DOUGLAS ASSOCIATES
Landscape Architects Ltd.

MANOTICK ESTATES (PHASE 6)
5599 FIRST LINE ROAD
CITY OF OTTAWA

STREET TREE PLANTING PLAN
L-1